





1 Site Plan -Simulated View - 24 Ngataringa Rd

A1 sheet scale = 1 : 1500
A3 sheet scale is twice scale shown above

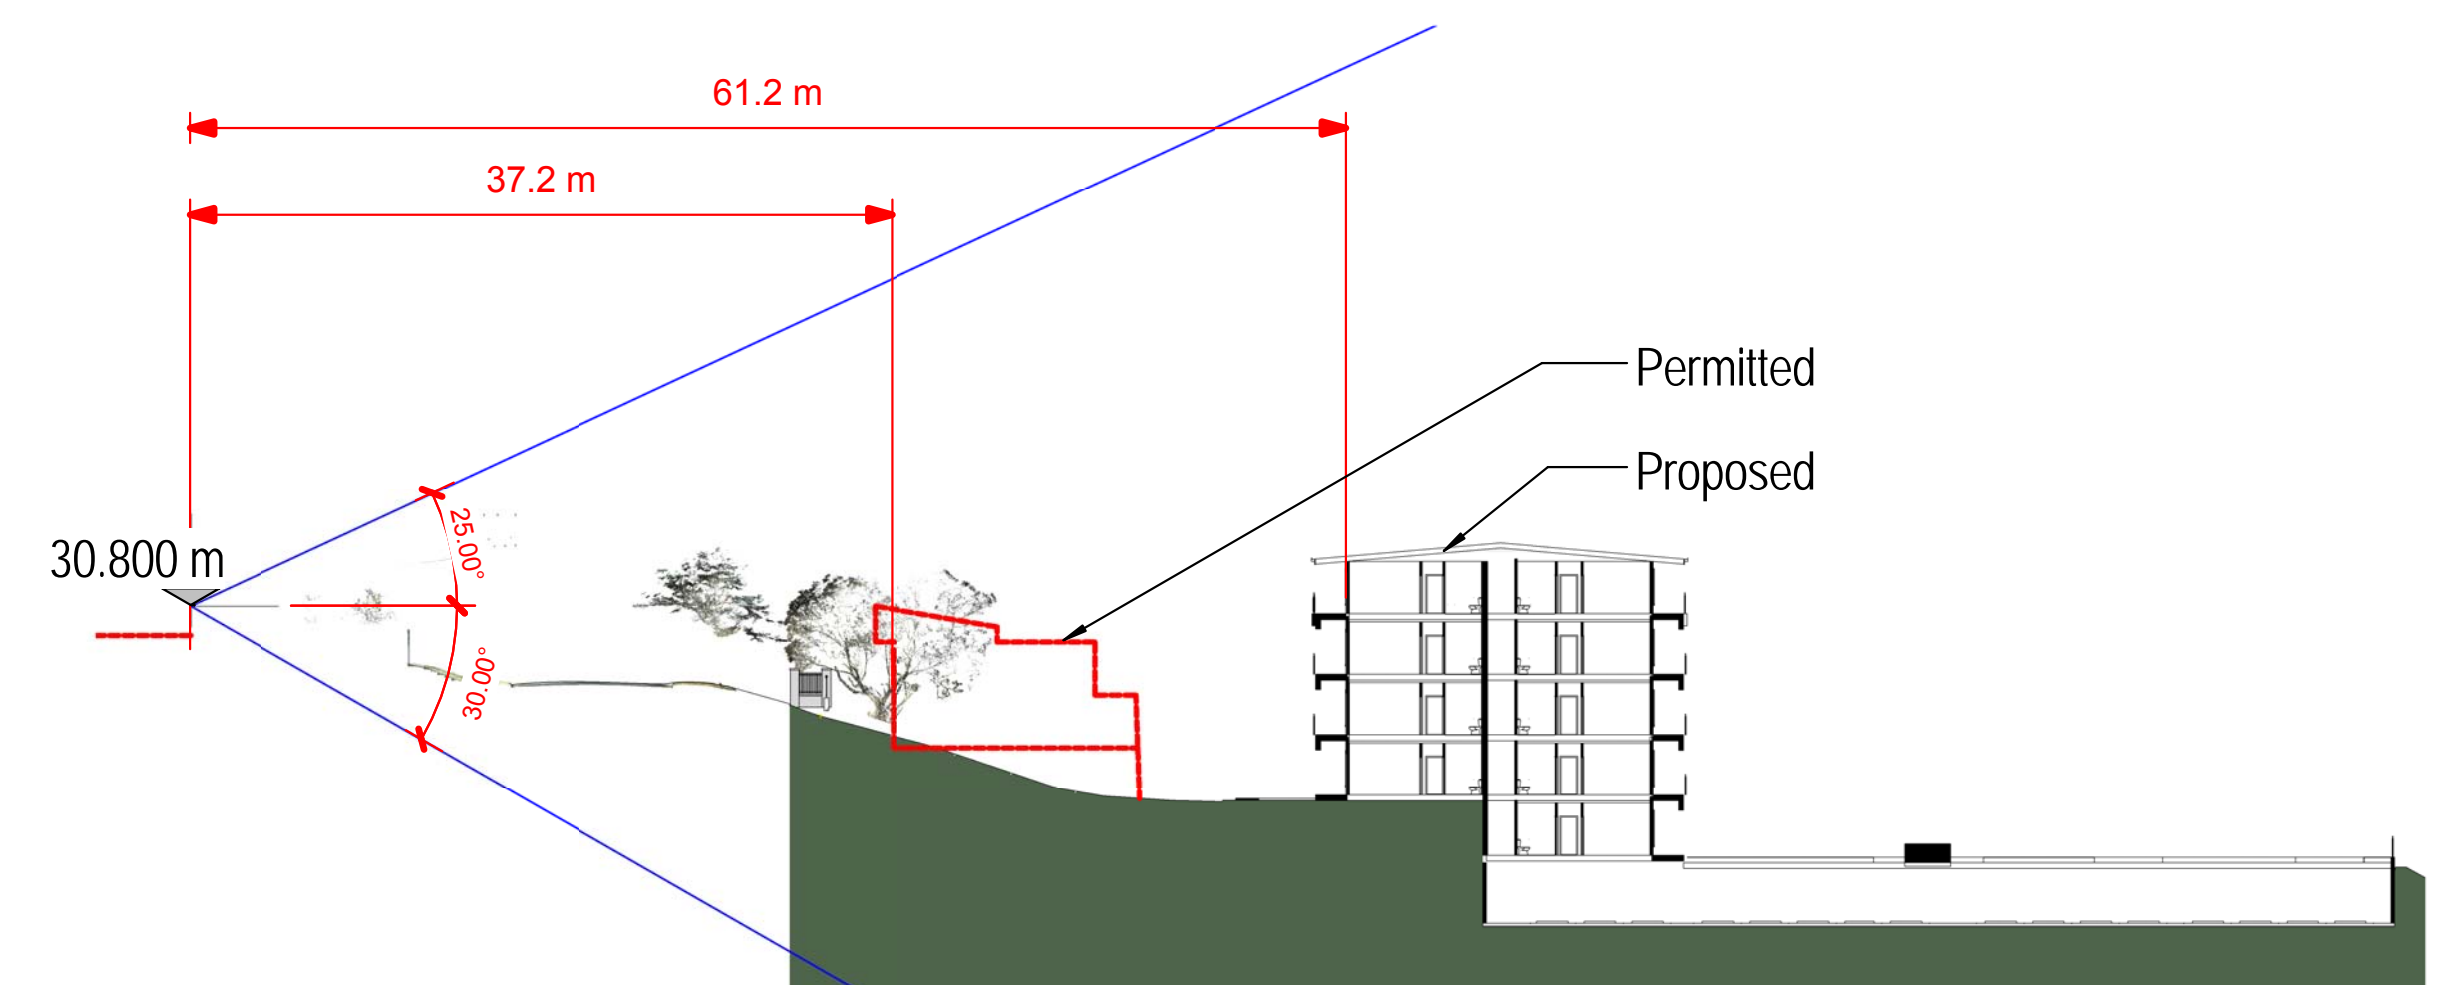

2 Section - Simulated View - 24 Ngataringa Rd

A1 sheet scale = 1 : 400
A3 sheet scale is twice scale shown above

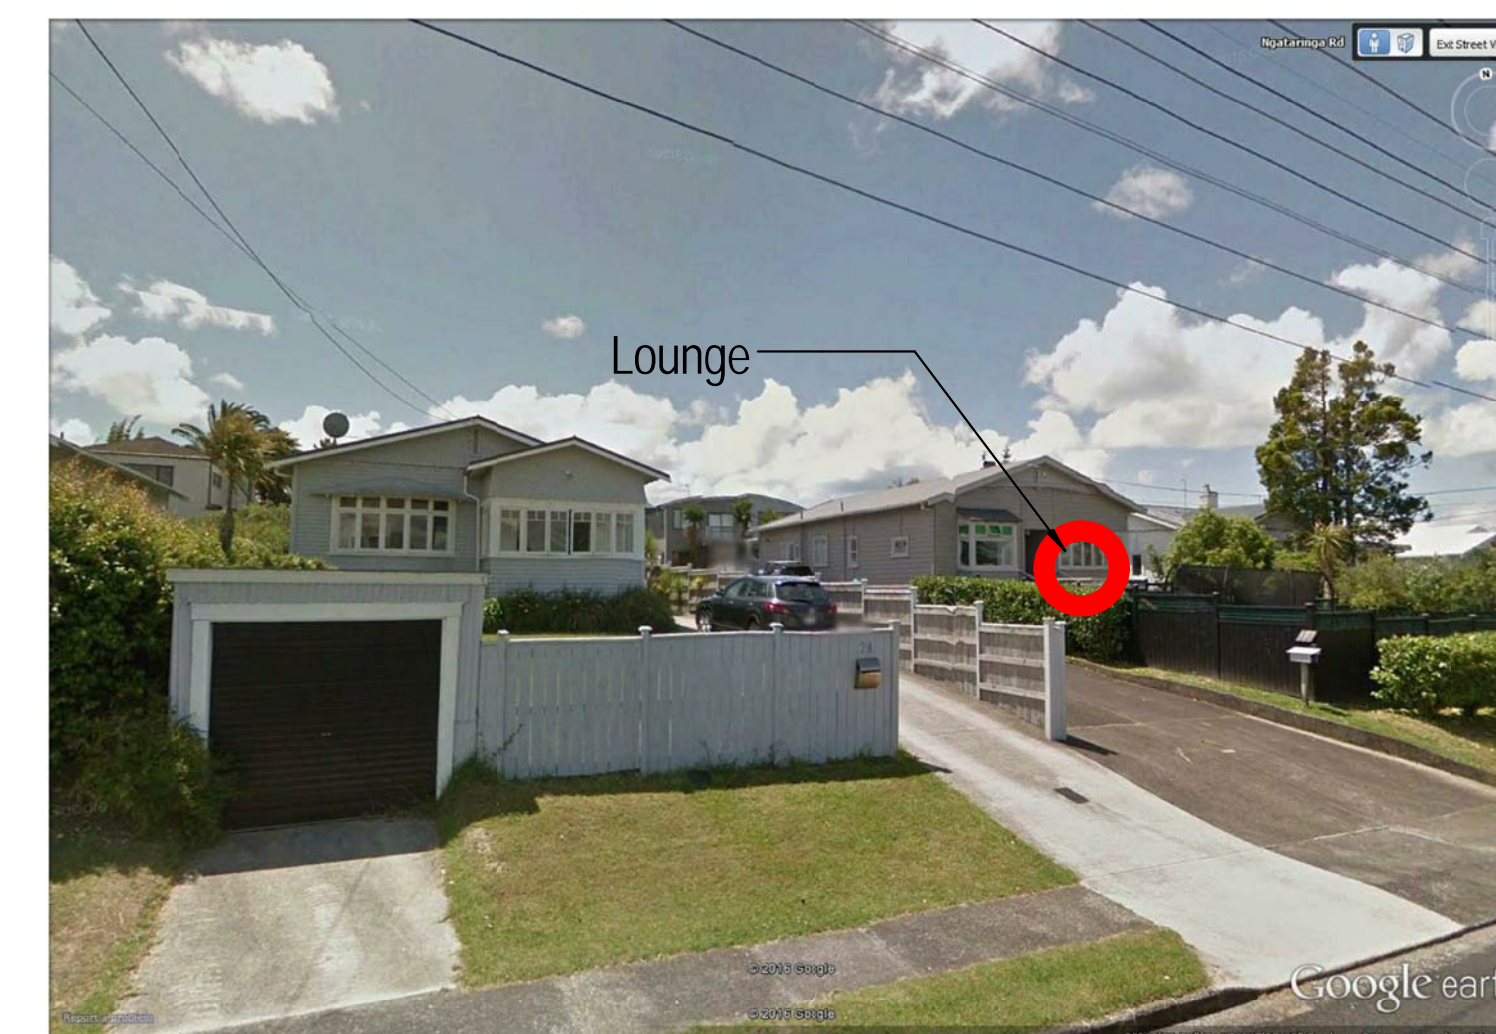

AMENDMENTS



Narrowsneck Retirement Village

Simulated Views - 24
Ngataranga Rd

S01		.A3-042		A	
Block Number		Drawn		Amendment	
Scale		Project Number		Sheet Number	
AS indicated		SMC			
100' = 1" AS					
035 - RCT		S01_A3-042_A		035-RCT	
92 Russley Road		CHRISTCHURCH		NEW ZEALAND	
P O BOX 771		PH 64 - 3 - 366 4069		FAX 64 - 3 - 366 4061	