




14/12/2016 10:55:23 AM
C:\Users\taylor\Documents\035-RCT_S01_M-005-Central-Rt\c_Taylor.Allison.rvt

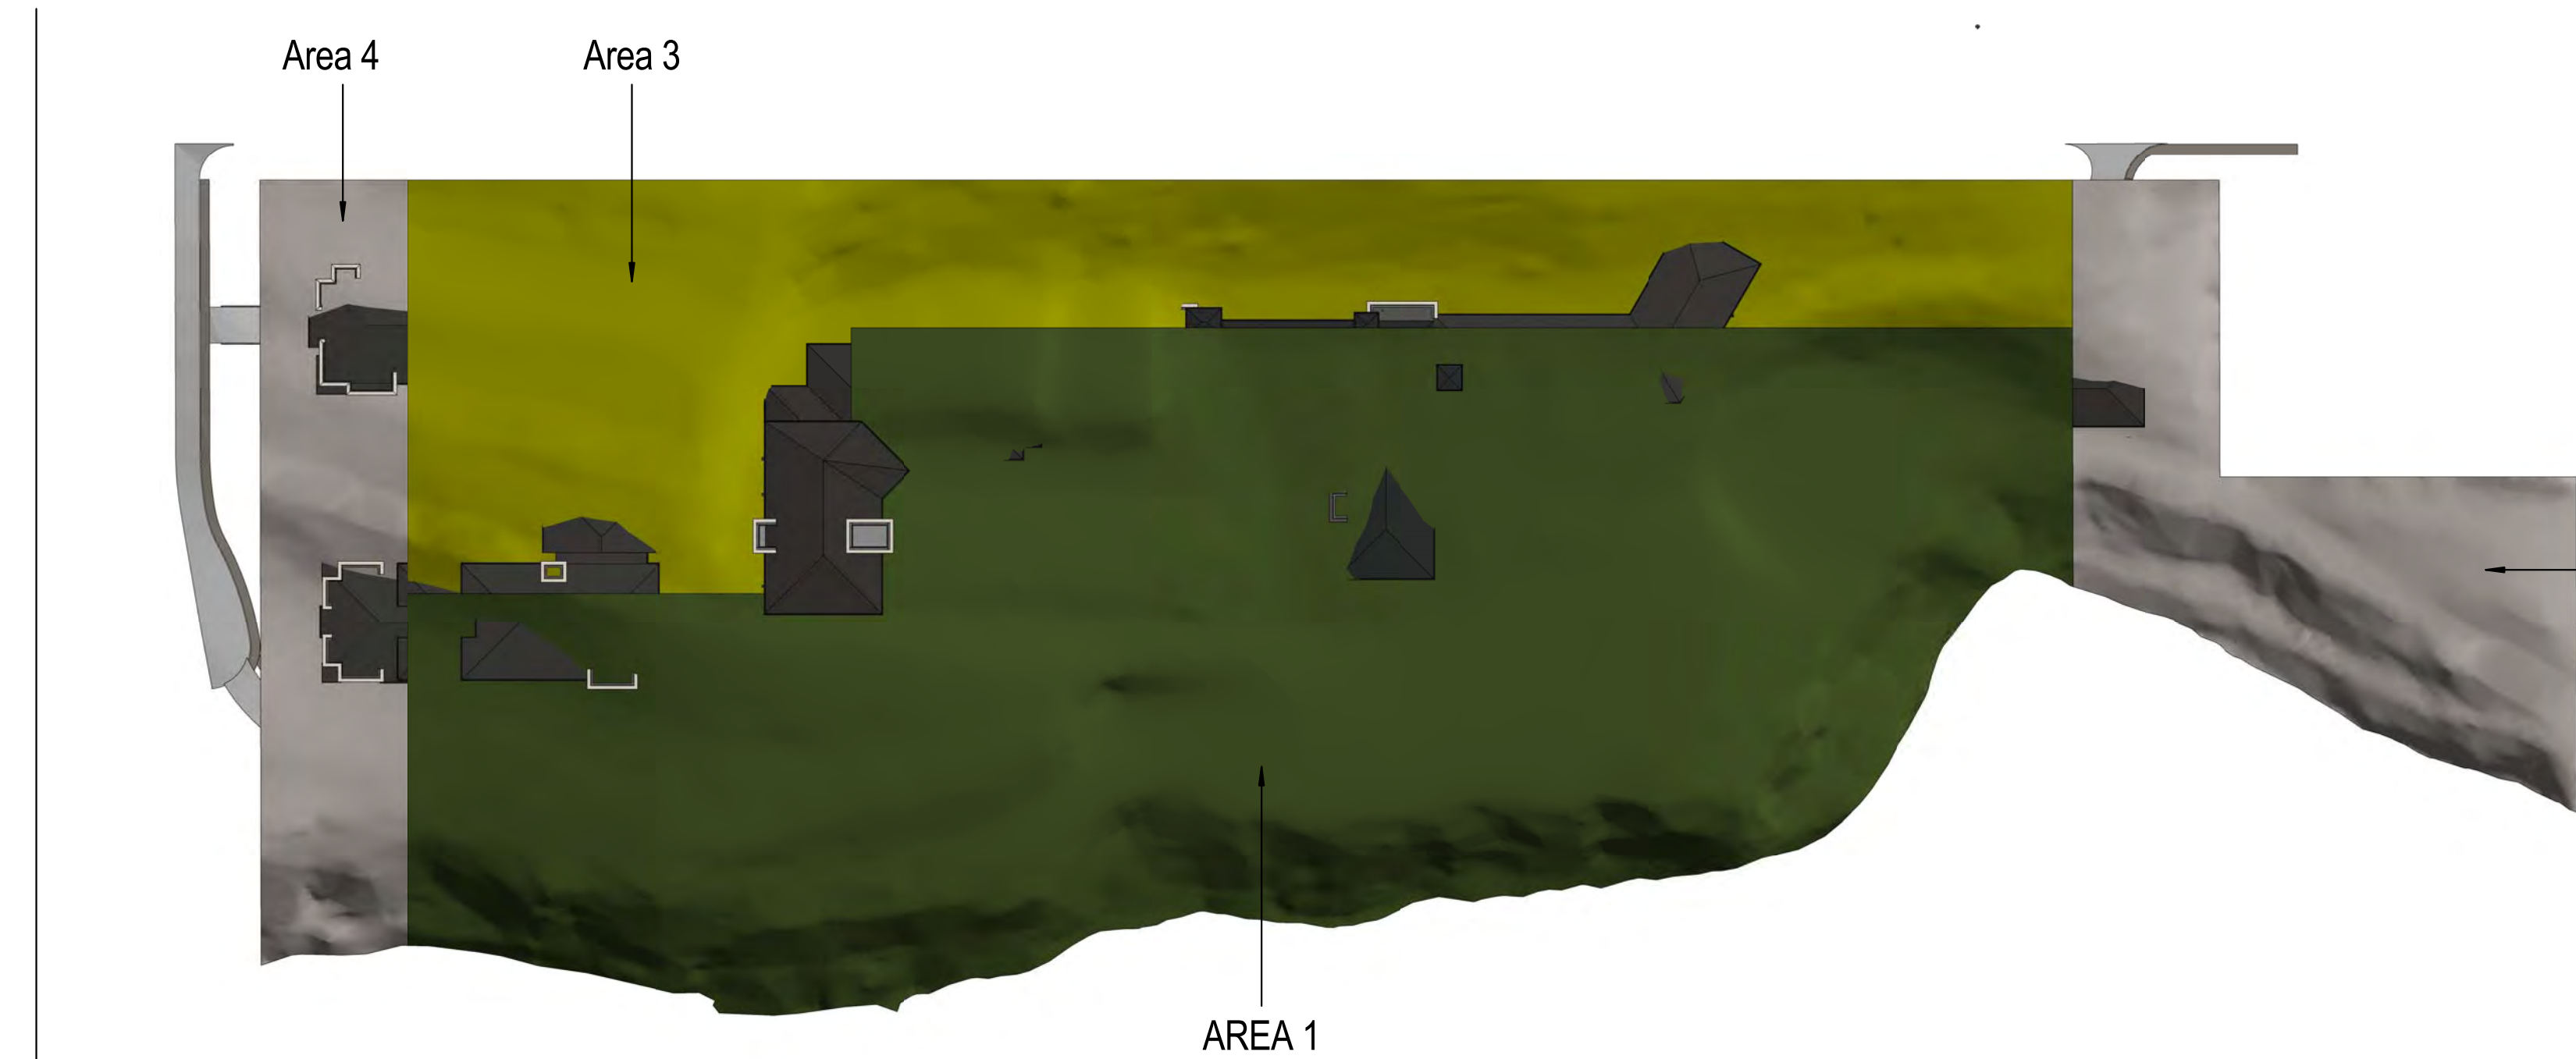

1 3d precinct plan +1m
A1 sheet scale =
A3 sheet scale is twice scale shown above

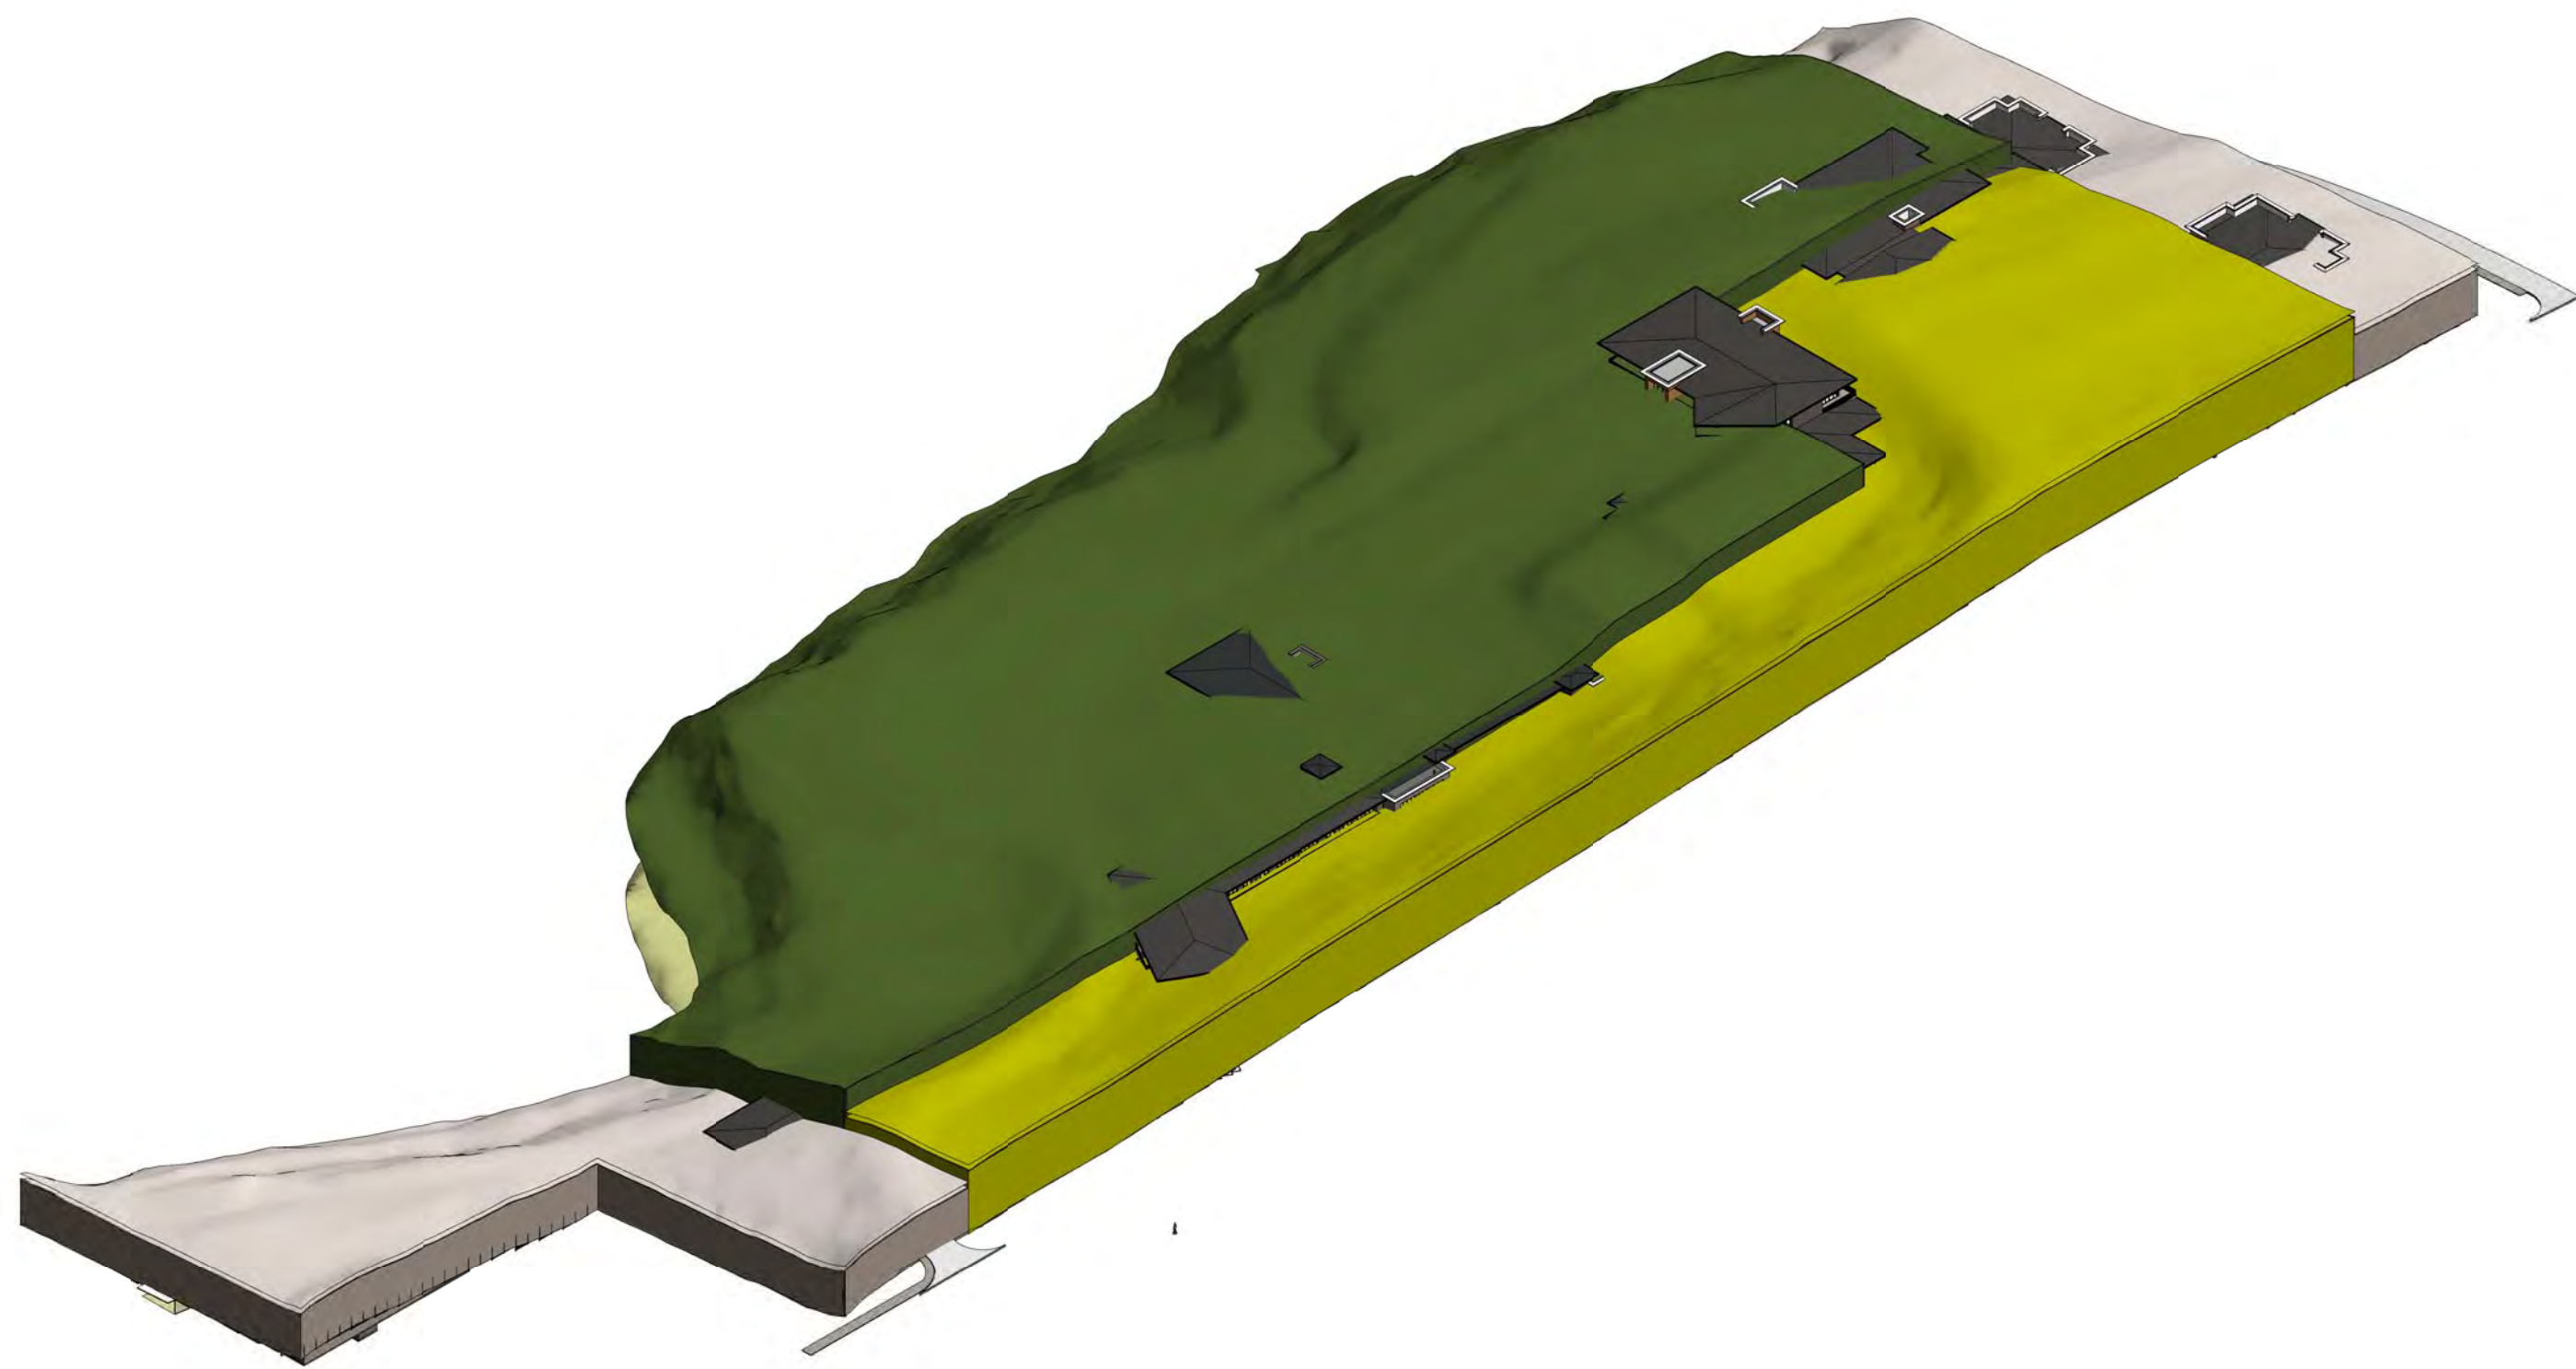

2 3d precinct plan NE +1m
A1 sheet scale =
A3 sheet scale is twice scale shown above

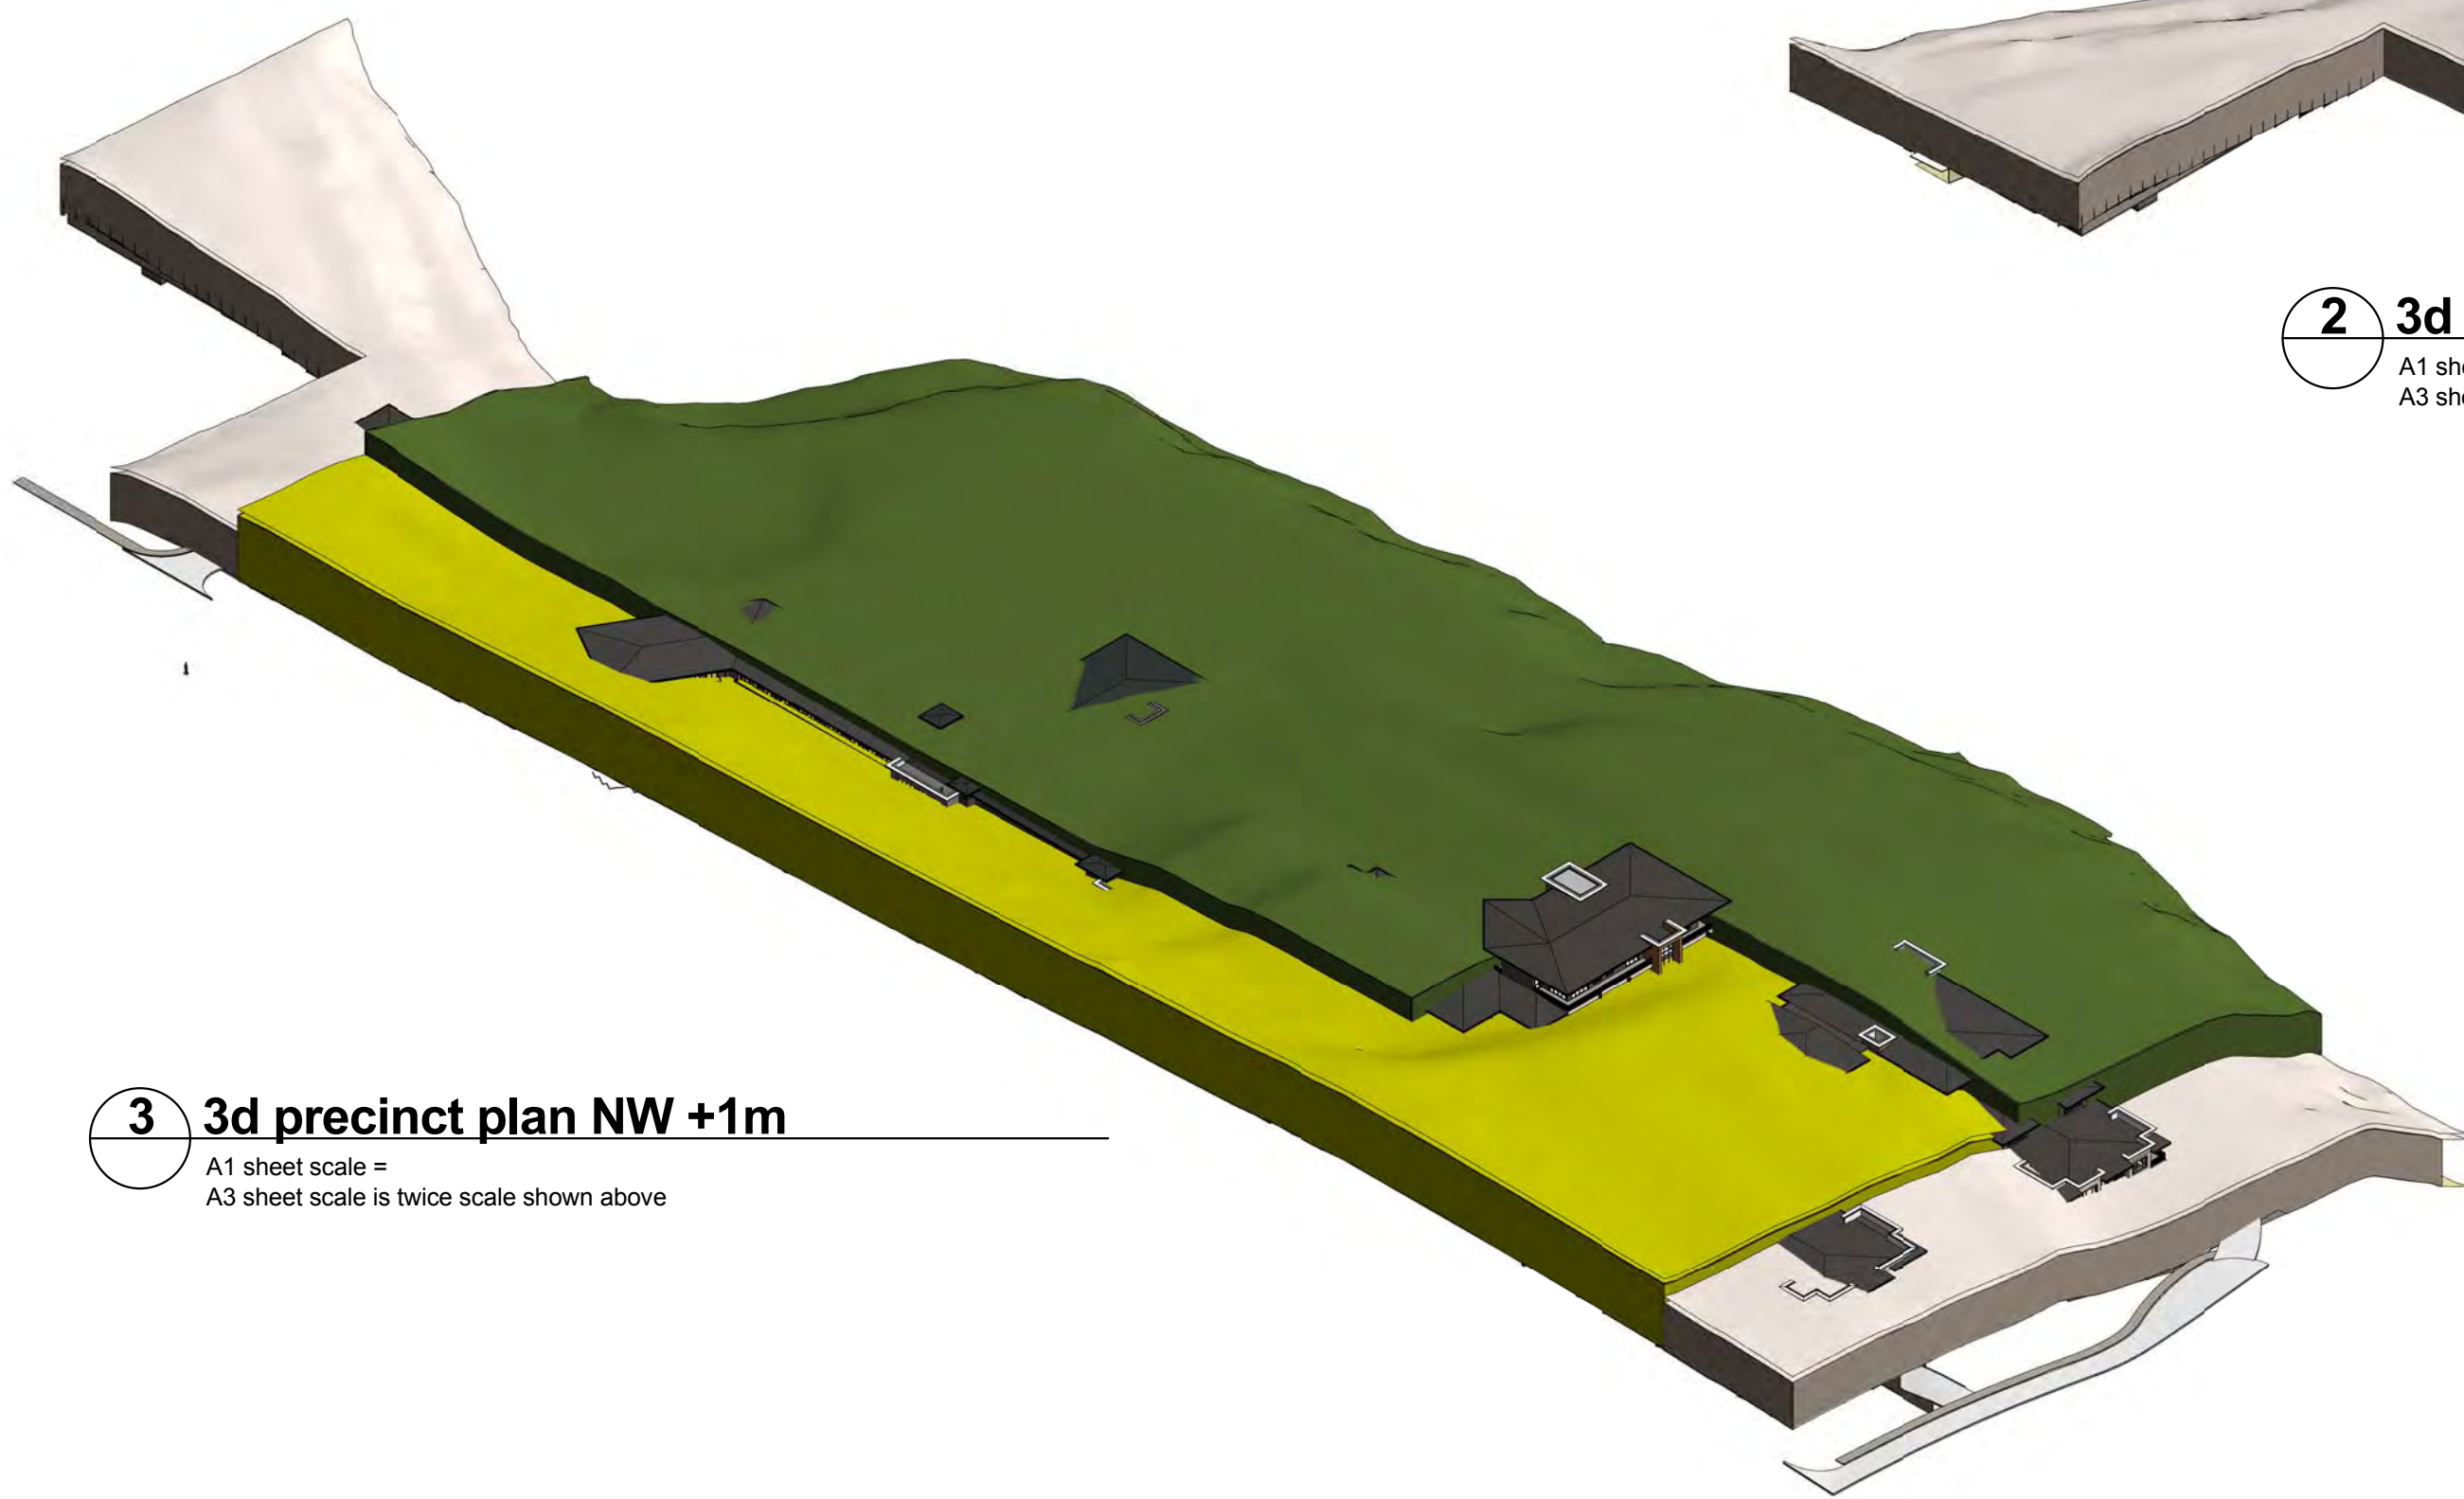

3 3d precinct plan NW +1m
A1 sheet scale =
A3 sheet scale is twice scale shown above

AUP Decisions Version Devonport Peninsula Precinct - enabled additional height levels
PLUS 1m additional height allowance for roof pitch of 15 degrees or greater

A1

PREPARED FOR RESOURCE CONSENT HEARING

A 14.11.16 Issued for Hearing

AMENDMENTS




Narrowneck
Retirement Village

Precinct Plan Heights Plus 1m

S01 .A0-303 A



Block Number	Sheet	Project Number	Amendment
035 - RCT_S01	SMC	A0-303_A	035-RCT
92 Russley Road P.O. BOX 771	CHRISTCHURCH PH 64 - 3 - 366 4062	NEW ZEALAND FAX 64 - 3 - 366 4861	

RC09C

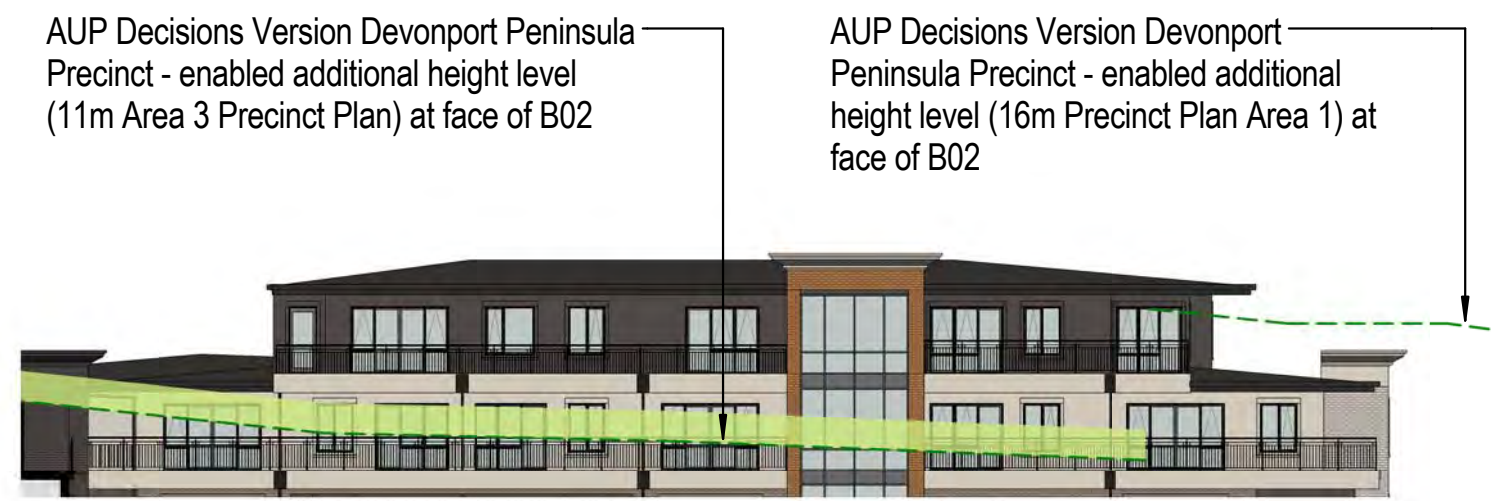

4 Part Elevation - Apartments B02

A1 sheet scale = 1 : 250
A3 sheet scale is twice scale shown above

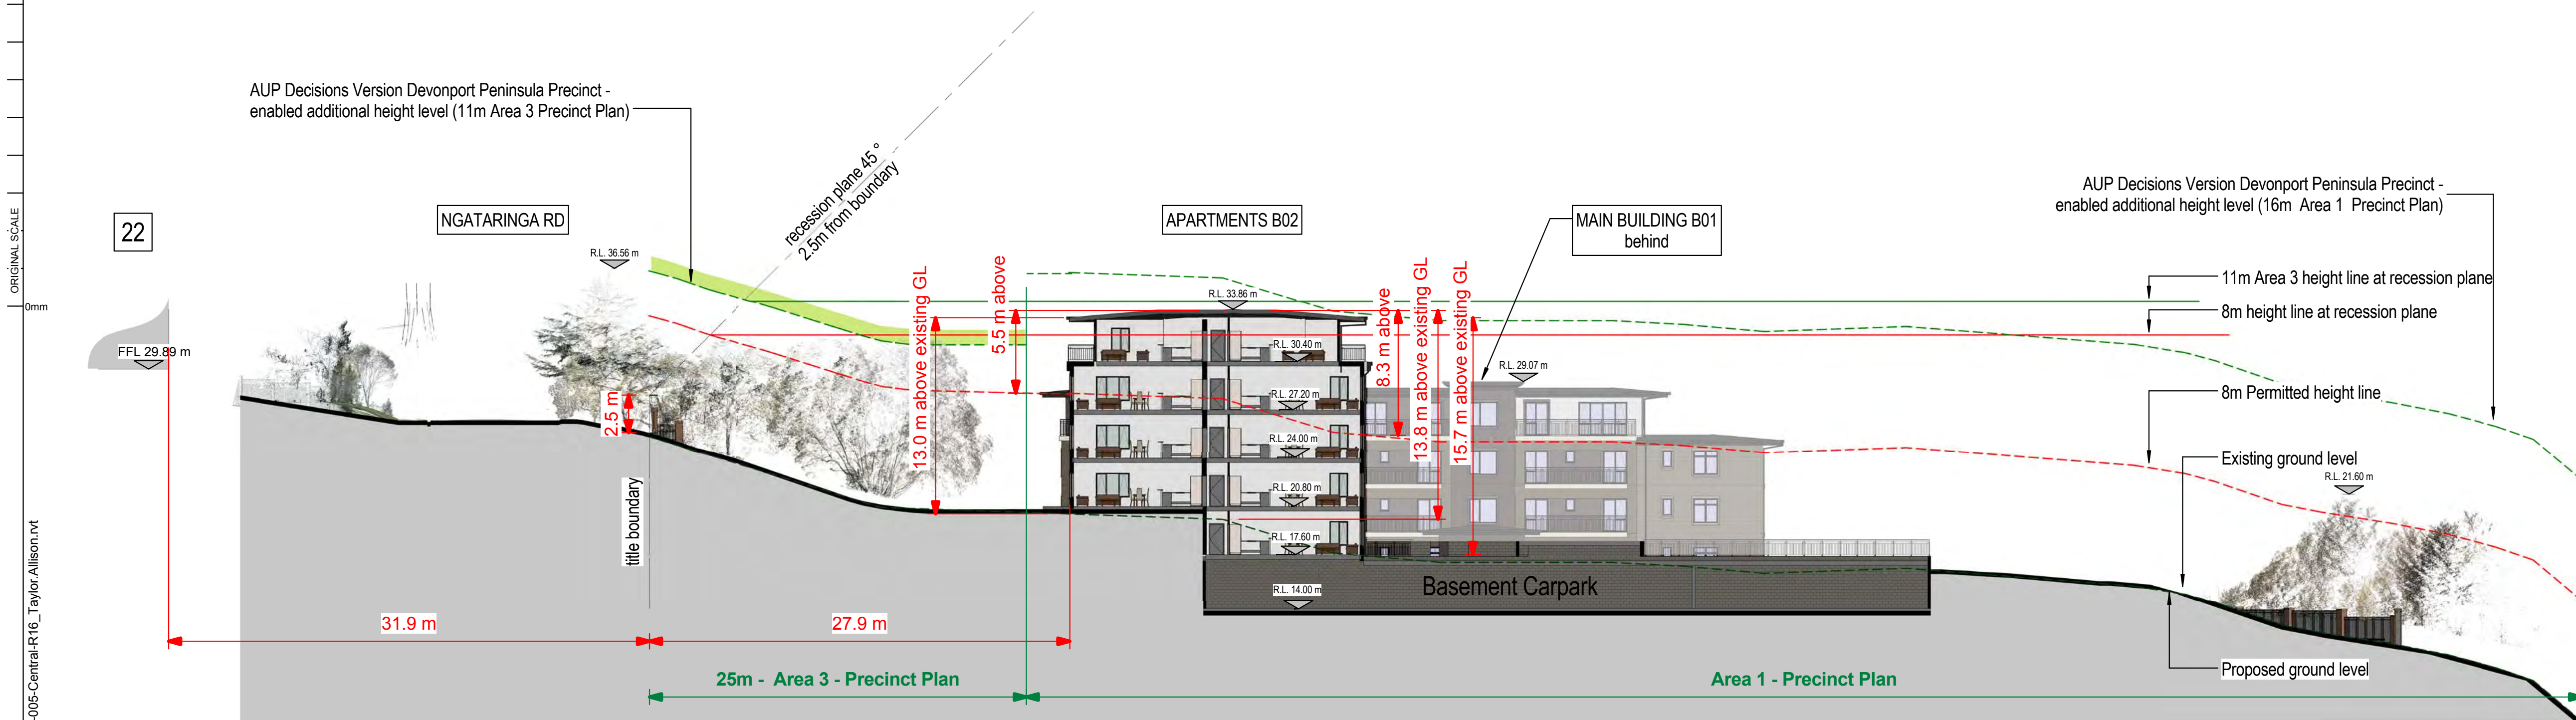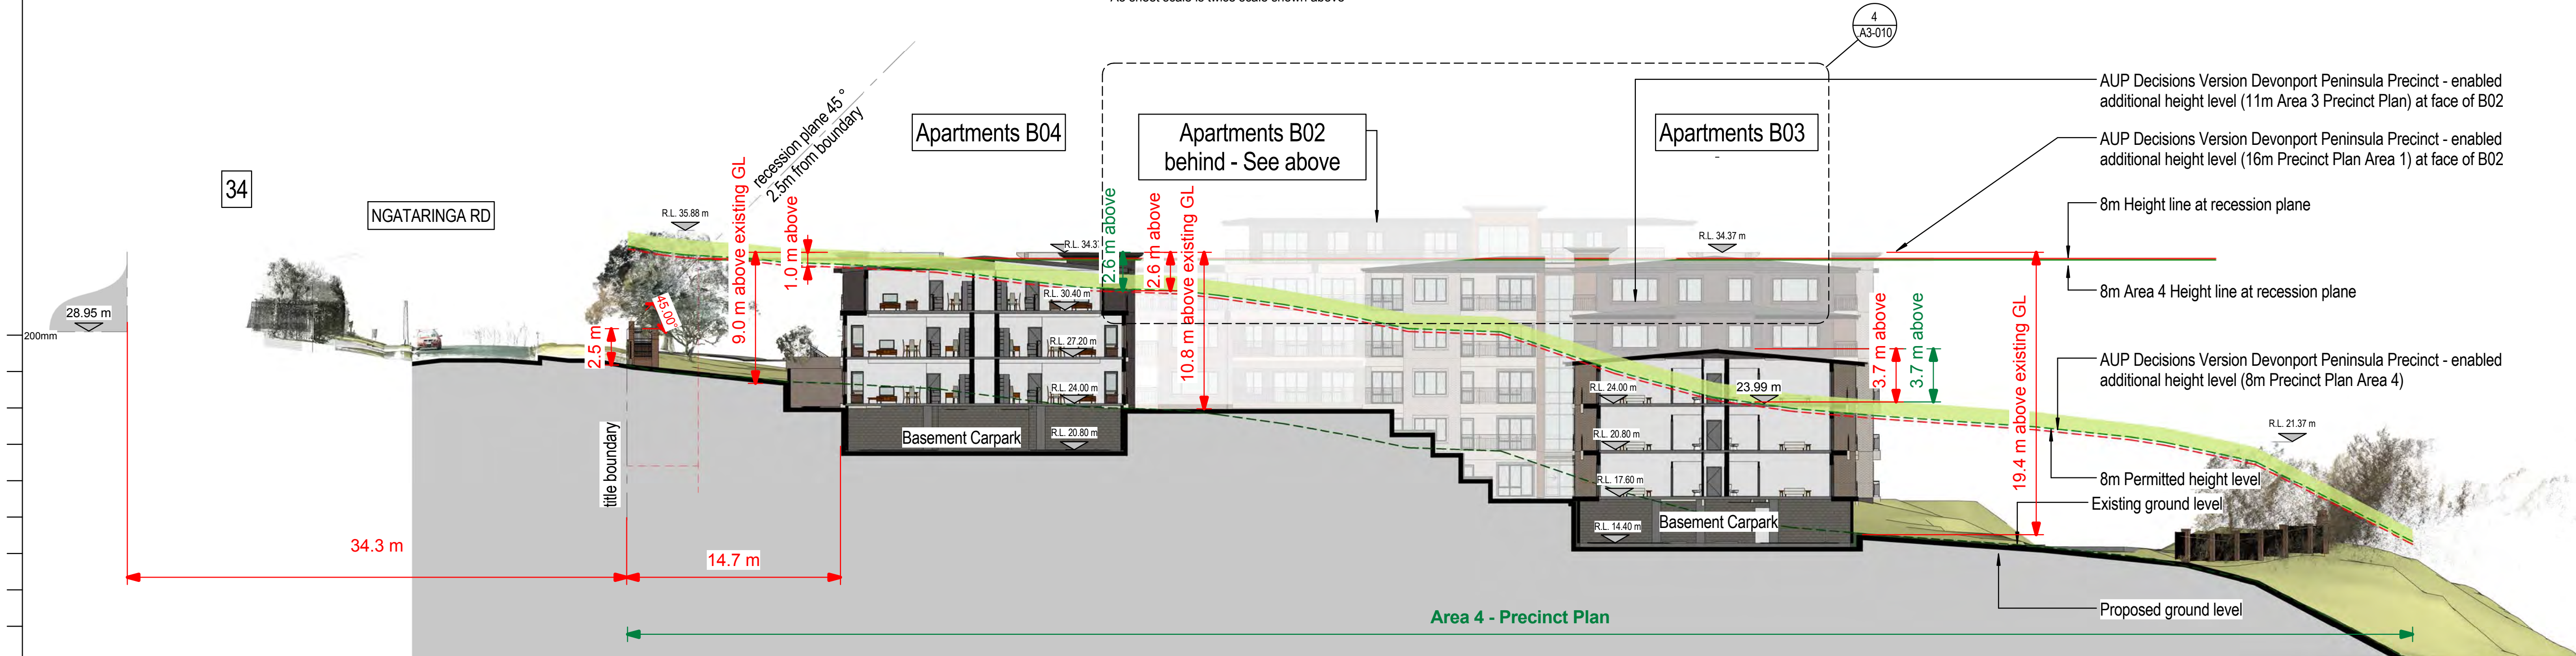

KEY:
AUP Decisions Version Devonport Peninsula Precinct - enabled 1m additional height allowance for roof pitch of 15 degrees or greater.

F	14.11.16	Issued for Hearing
E	01.11.16	Precinct Plan info
D	25.10.16	PAUP info added
C	02.12.15	Issued for AUDP
B	09.11.15	Final Application Issue
A	14.10.15	Resource Consent


AMENDMENTS





Narrowneck Retirement Village

Site Sections 1

S01	.A3-010	F
Block Number	As indicated	SMC
Page	035 - RCT_S01_A3-010_F	035-RCT
Project Number	035 - RCT_S01_A3-010_F	
Address	92 Russley Road	CHRISTCHURCH NEW ZEALAND
Phone	P.O BOX 771	PH 64 - 3 - 366 4065 FAX 64 - 3 - 366 4861

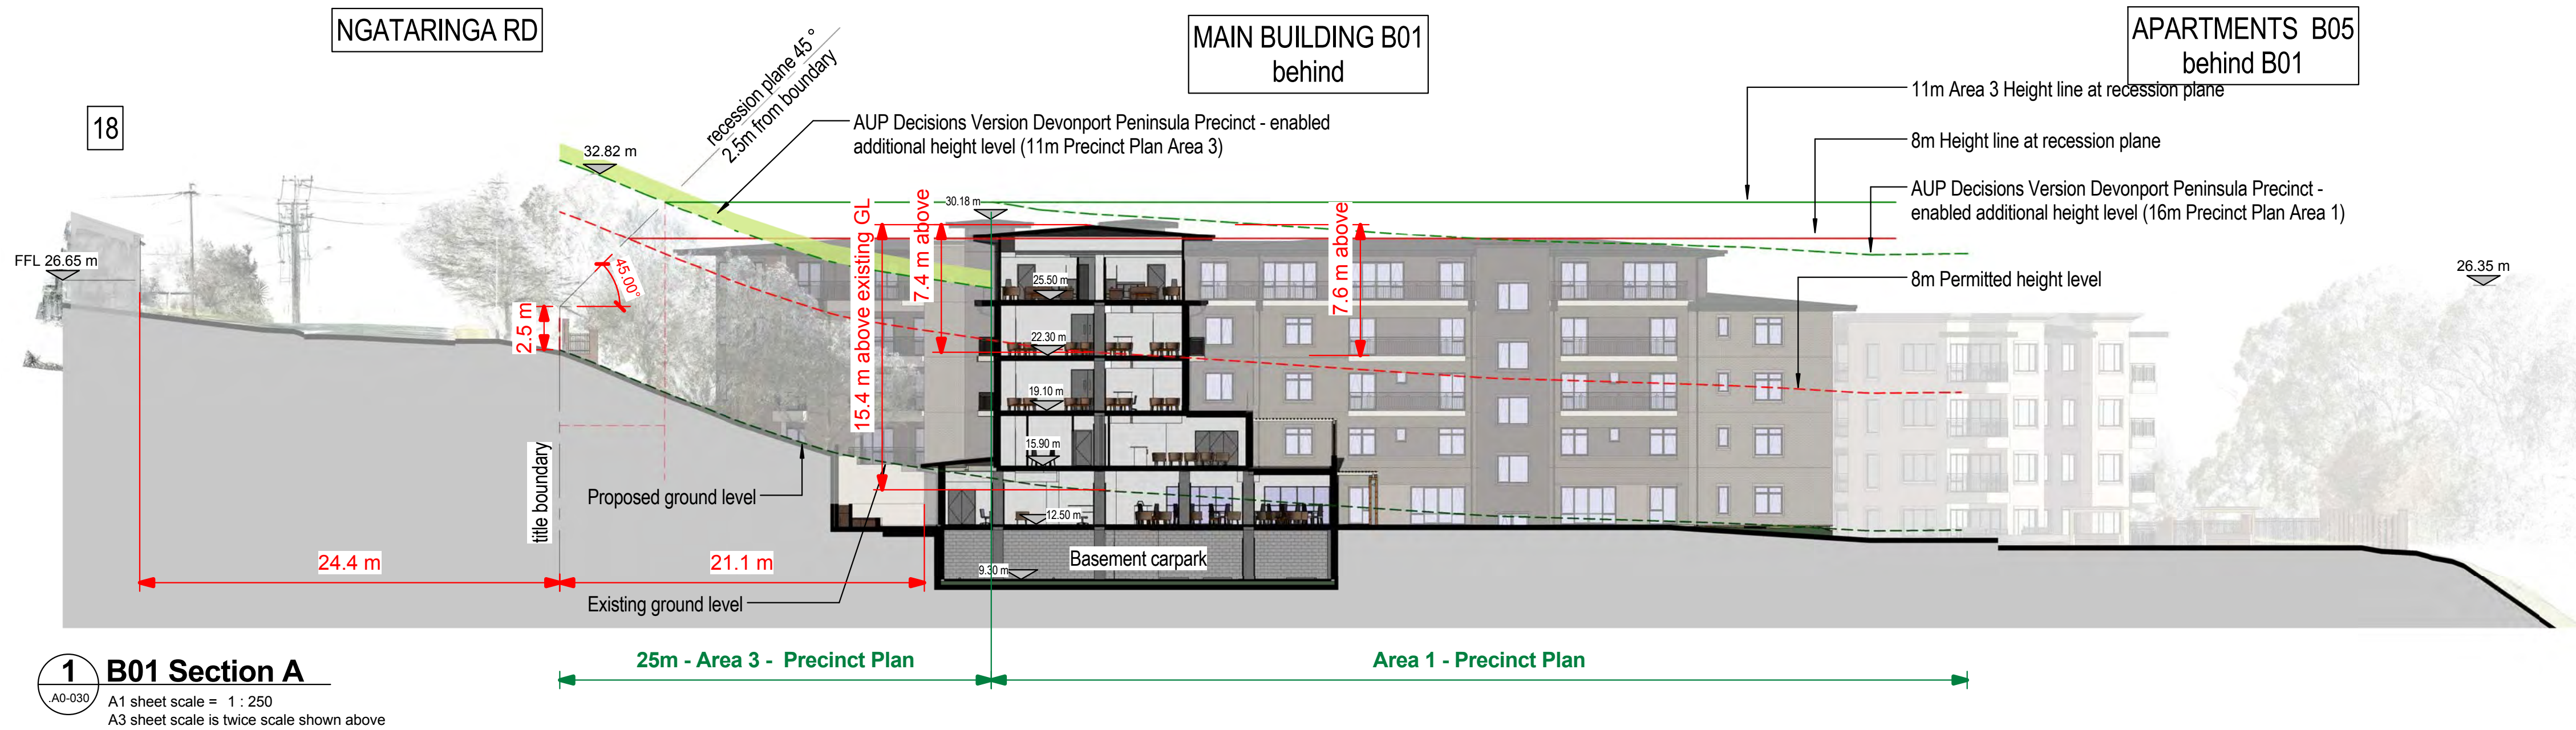

A1

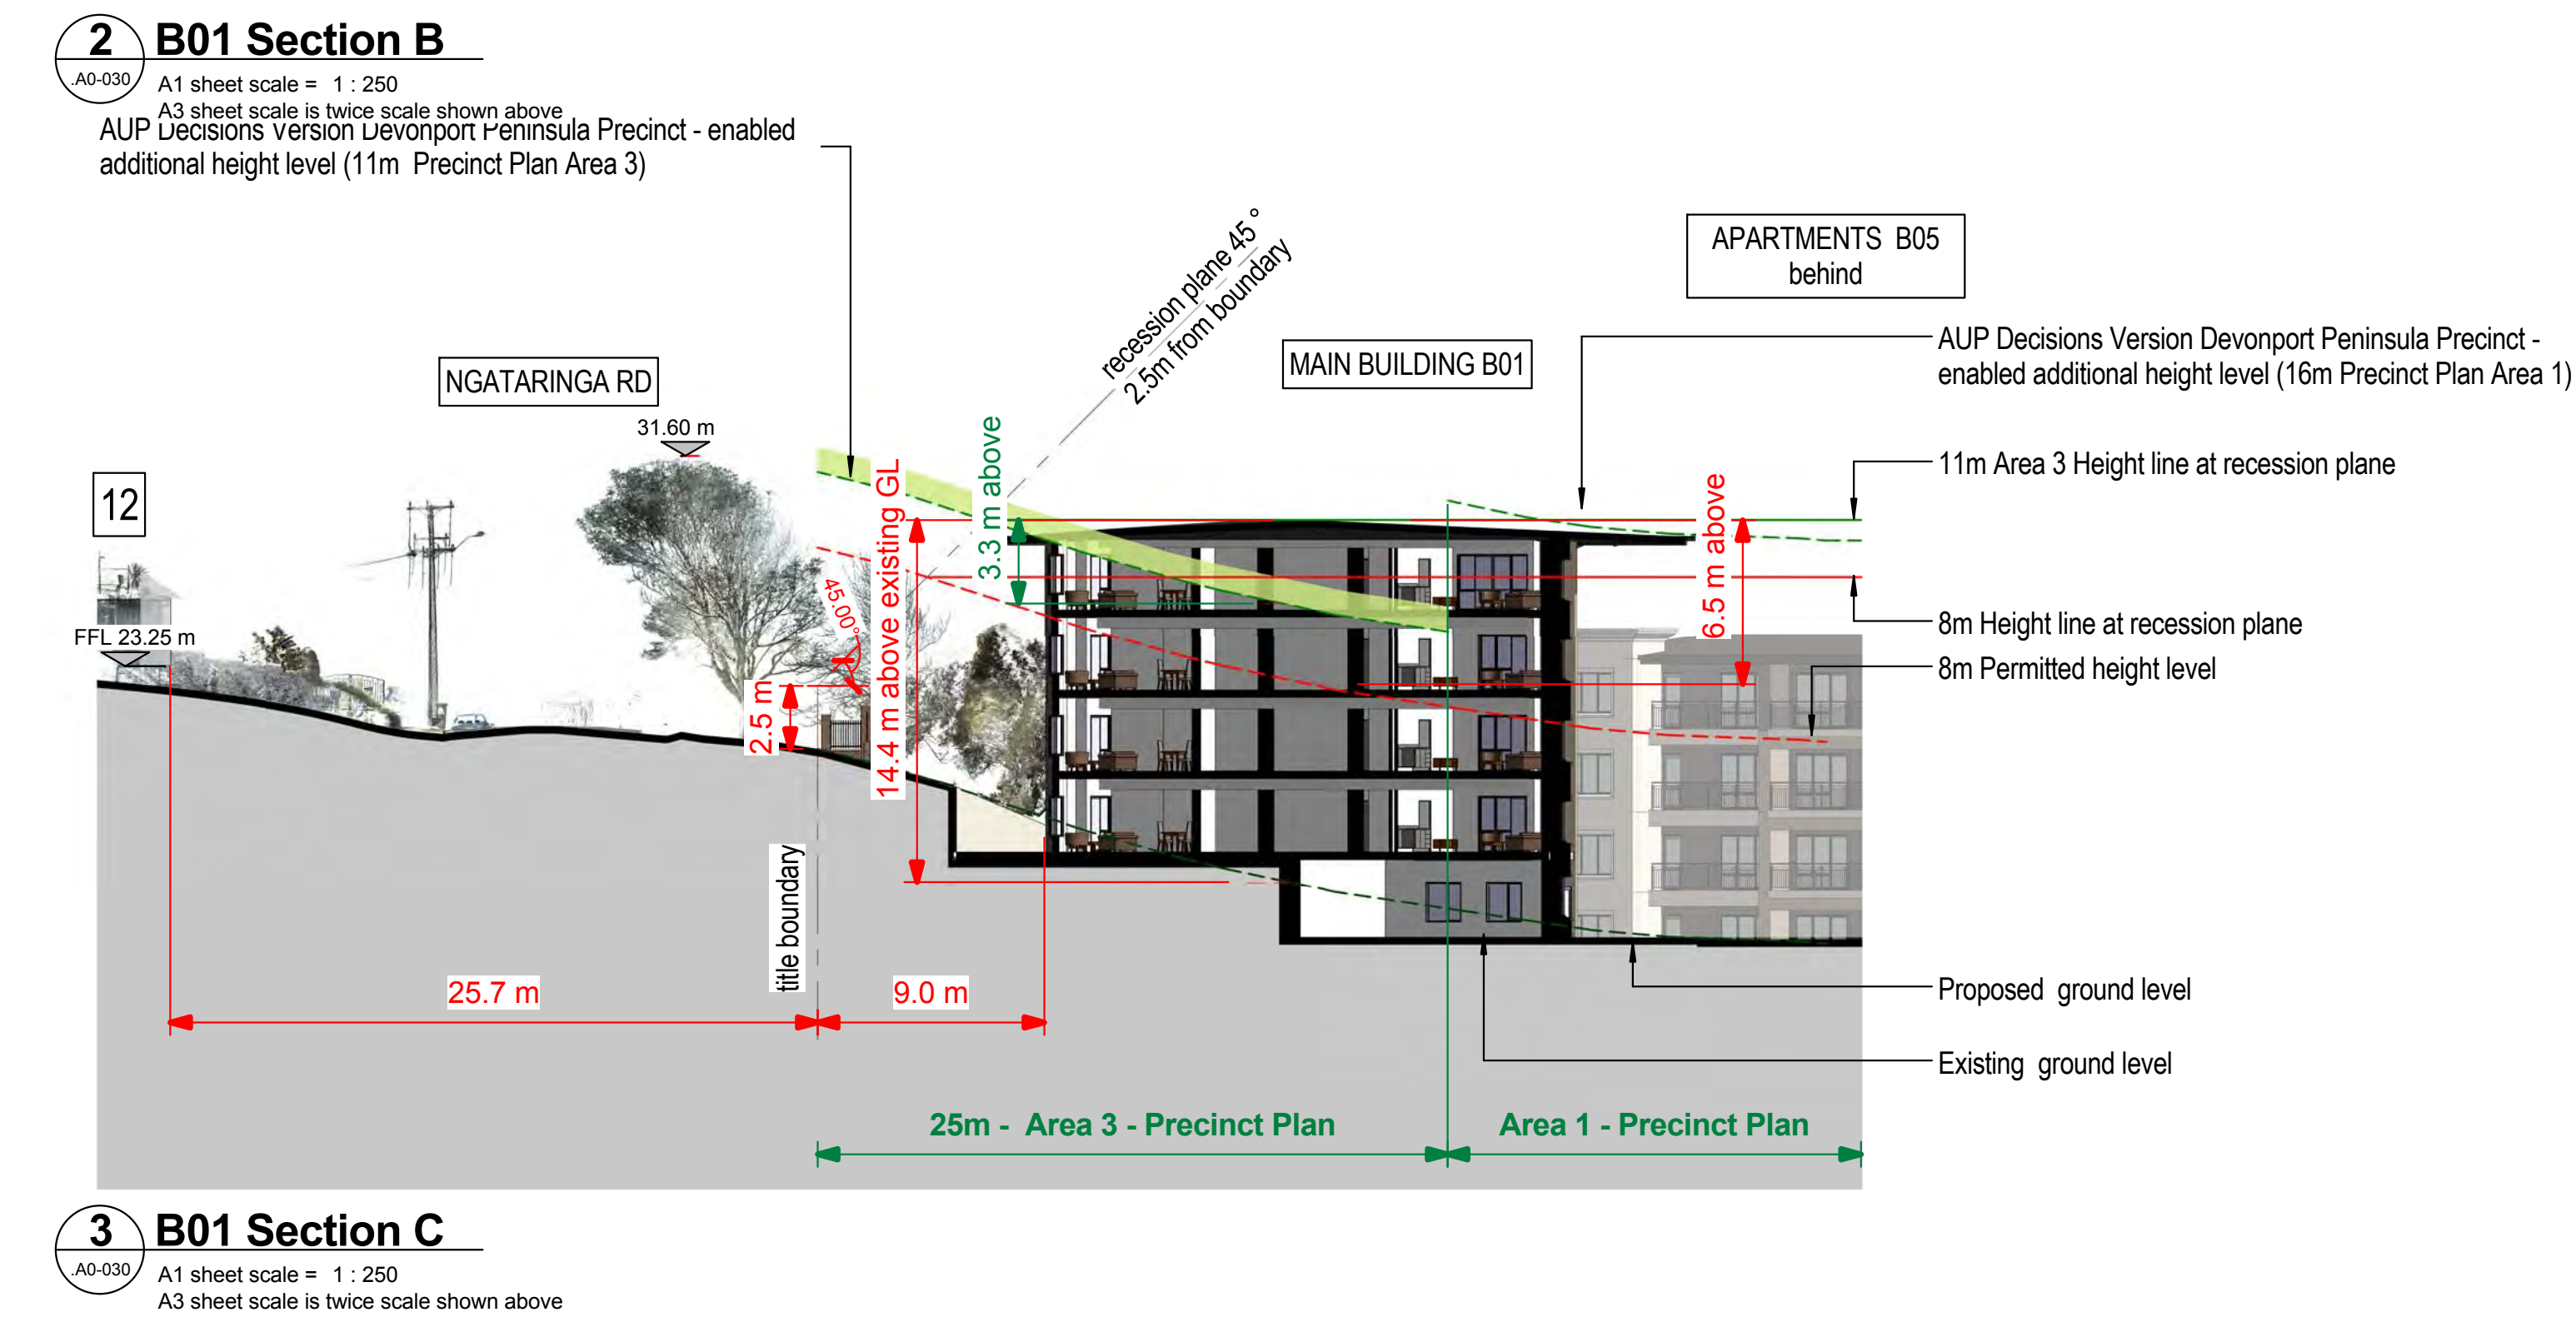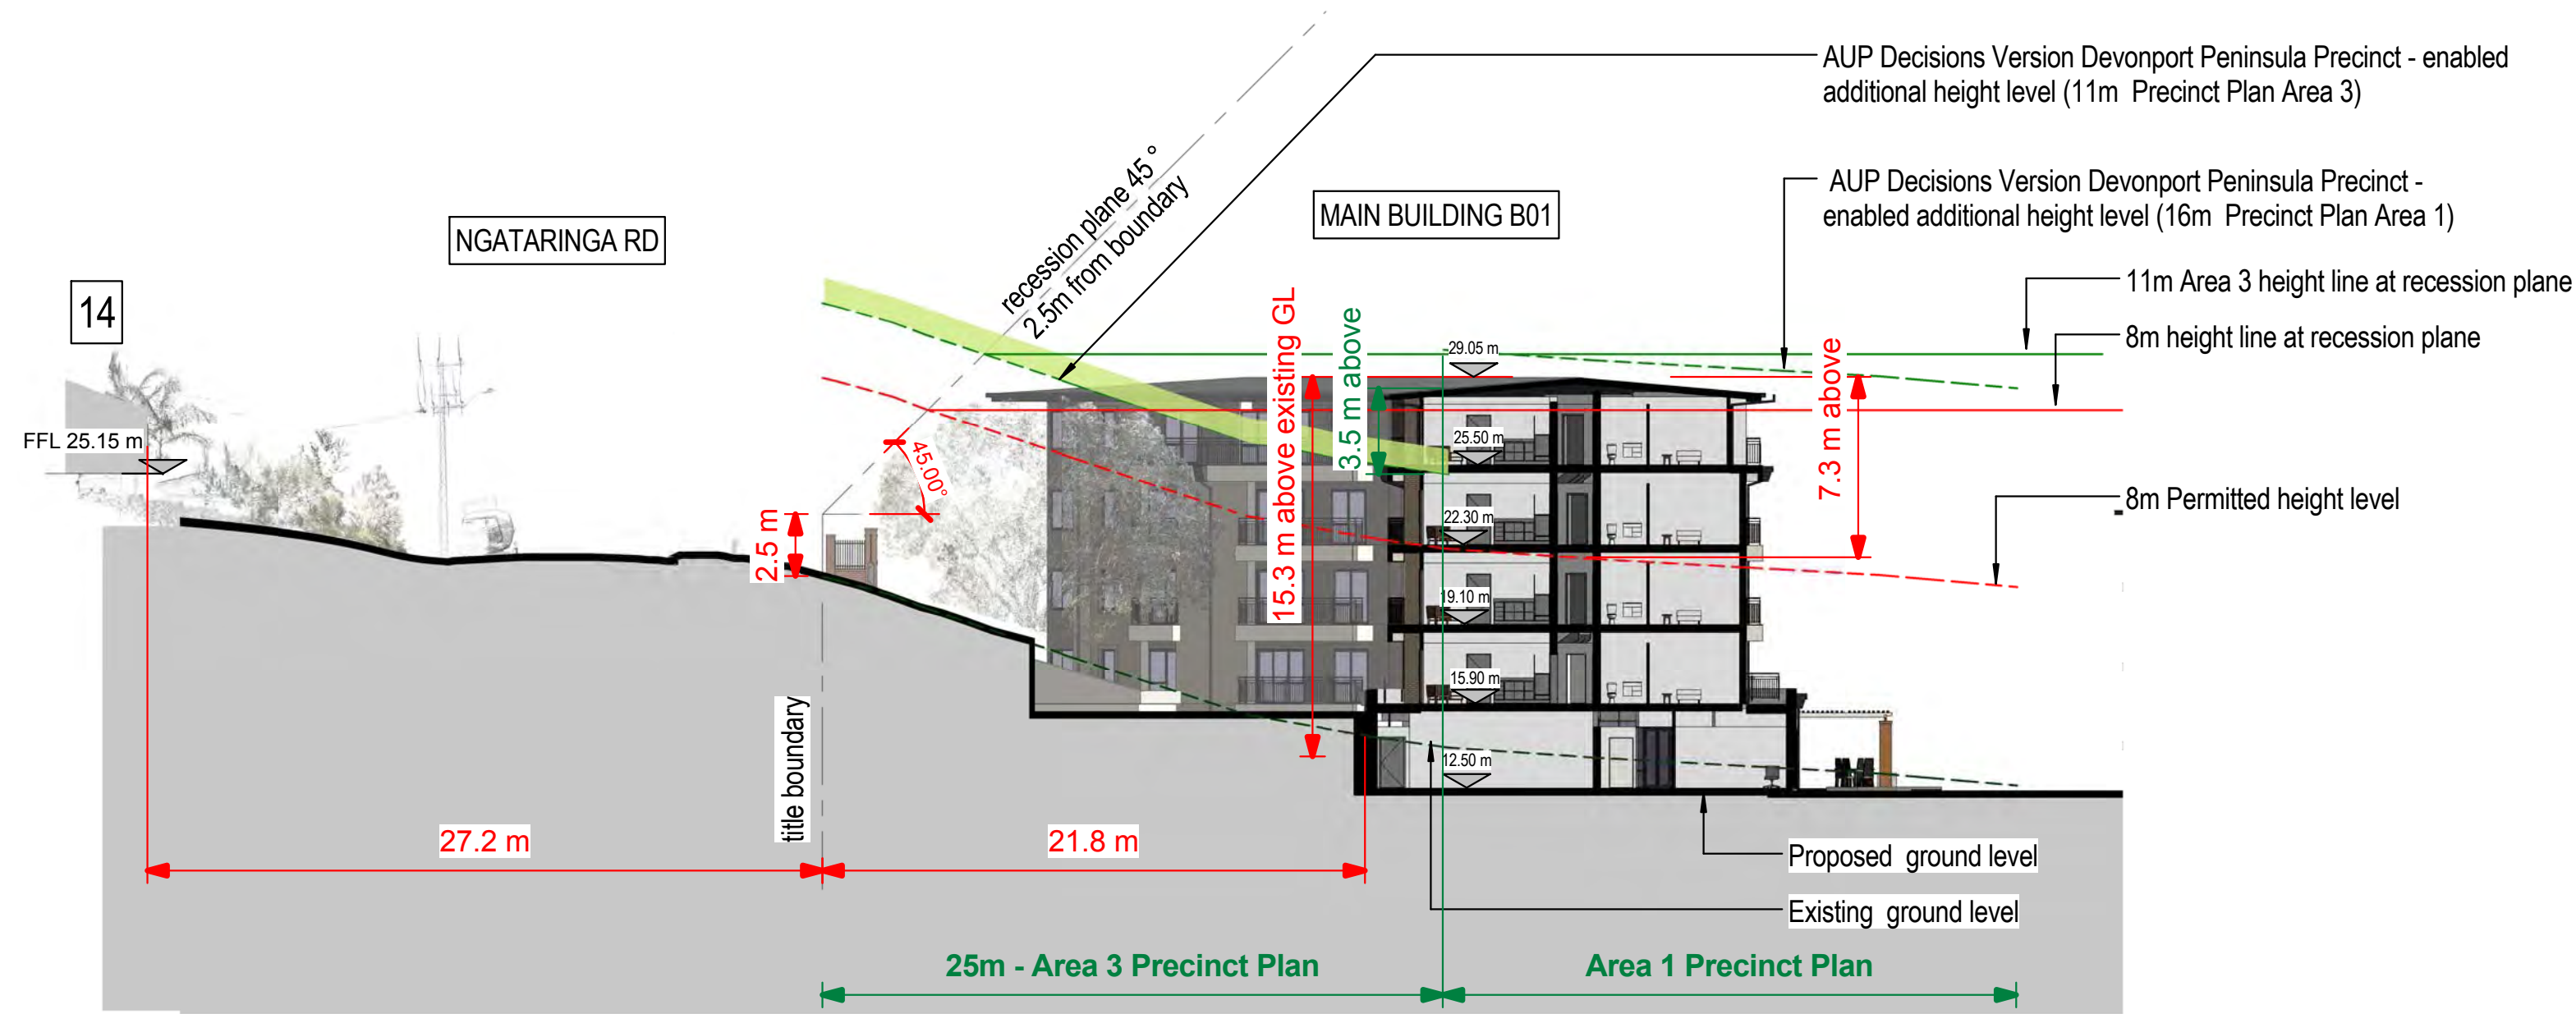

KEY:
 AUP Decisions Version Devonport Peninsula Precinct - enabled 1m additional height allowance for roof pitch of 15 degrees or greater.

E	14.11.16	Issued for Hearing
D	01.11.16	Precinct Plan info
C	02.12.15	Issued for AUDP
B	09.11.15	Final Application Issue
A	14.10.15	Resource Consent

AMENDMENTS




Narrowneck Retirement Village

Site Sections 2


S01	.A3-020	E
Block Number	As indicated	SMC
035 - RCT	S01	A3-020 E
035 - RCT		
92 Russley Road	CHRISTCHURCH	NEW ZEALAND
P O BOX 771	PH 64 - 3 - 366 4062	FAX 64 - 3 - 366 4861

RC11

18/11/2016 1:23:50 PM C:\Users\Taylor\Documents\035-RCT_S01_M-005-Central-R16_Taylor.Allison.rvt

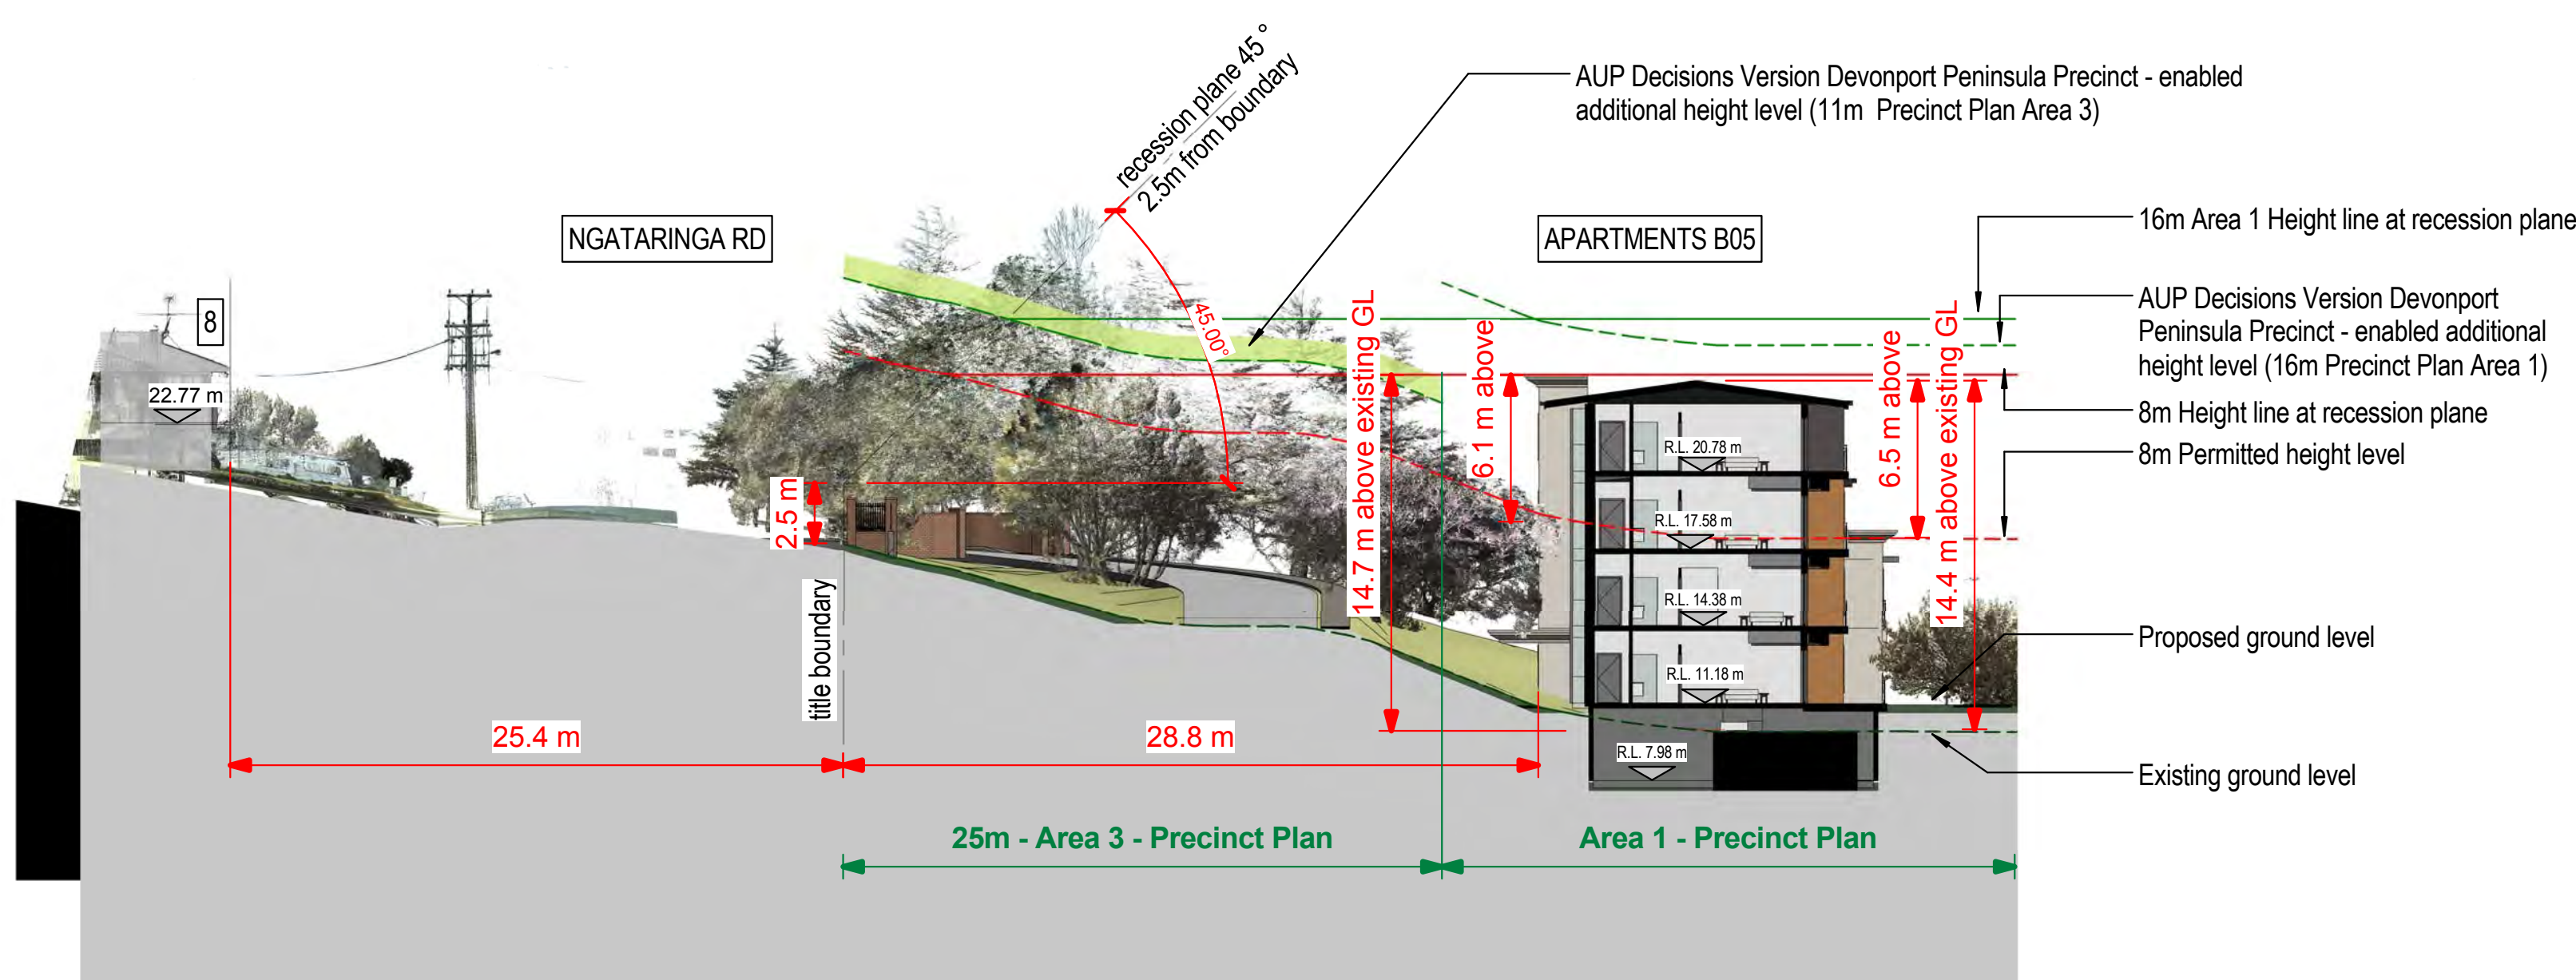


1 B05 Section A
A1 sheet scale = 1 : 250
A3 sheet scale is twice scale shown above

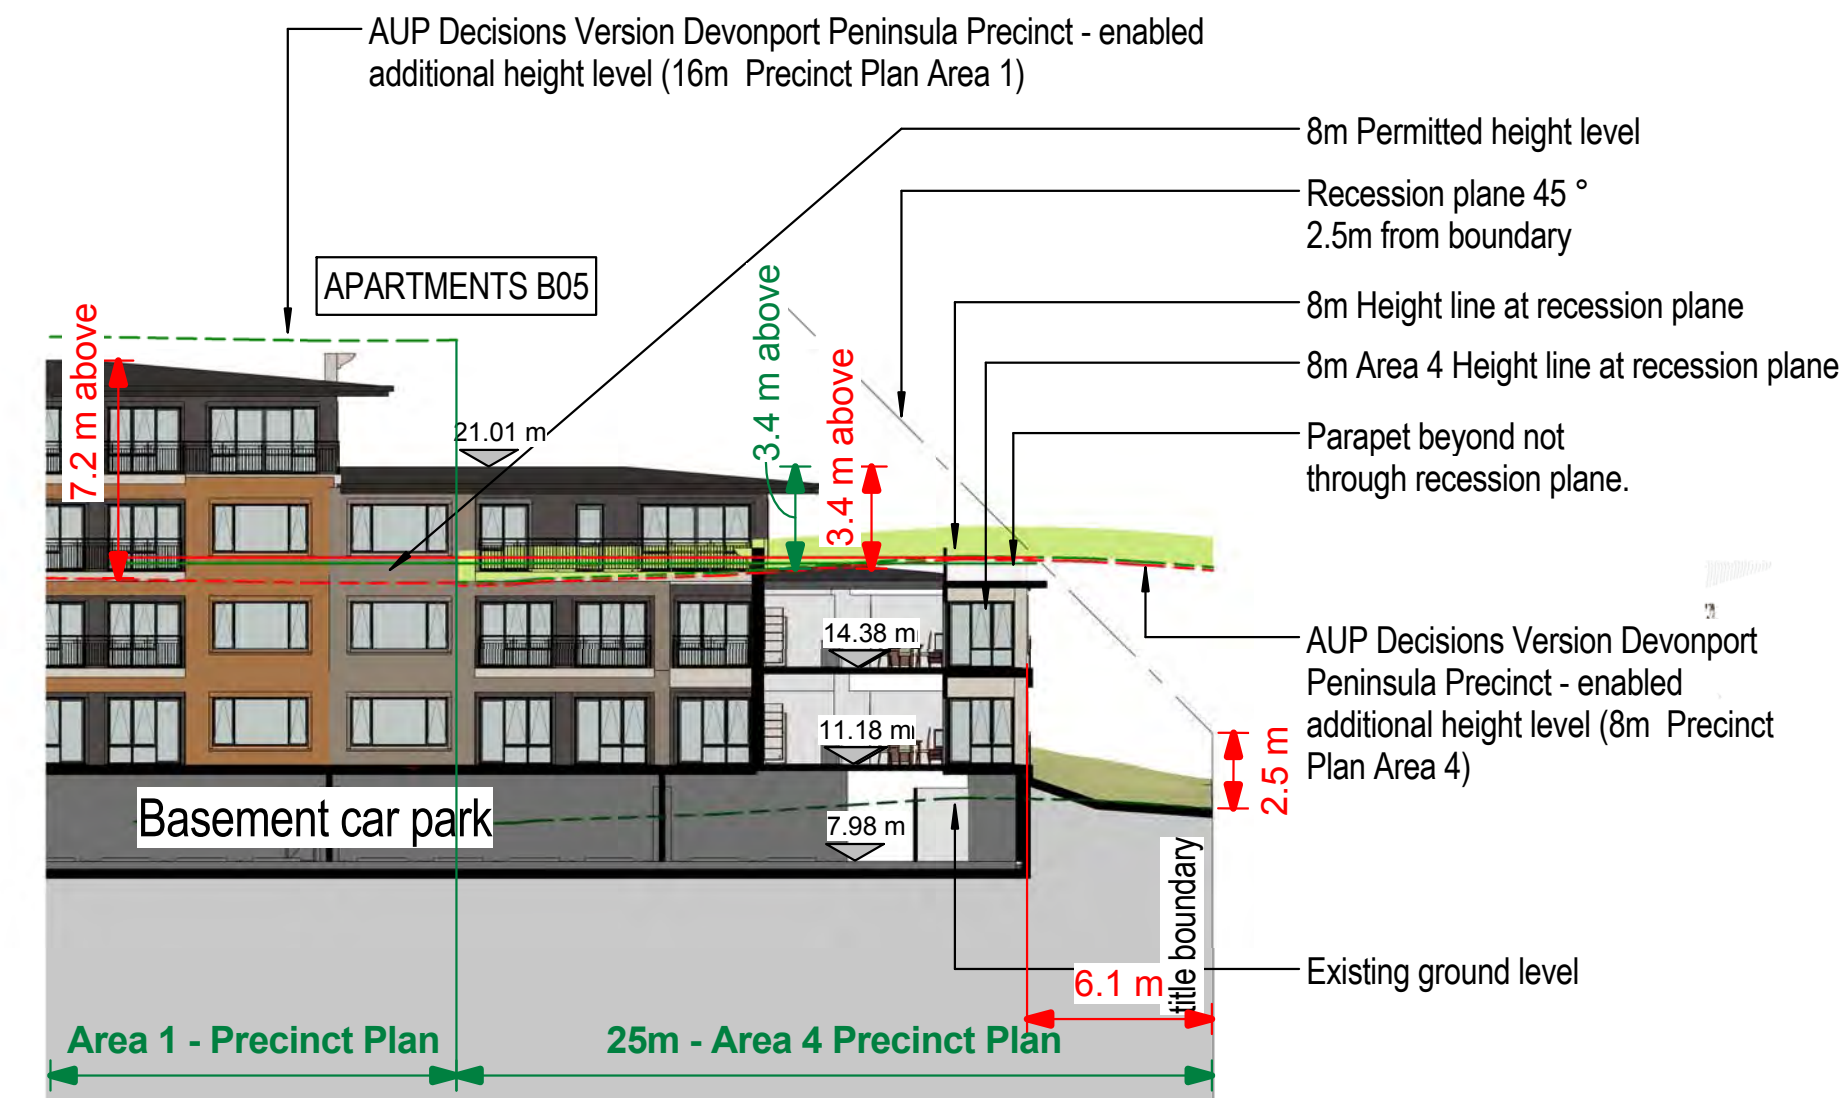


2 B05 Section B
A1 sheet scale = 1 : 250
A3 sheet scale is twice scale shown above


KEY:
AUP Decisions Version Devonport Peninsula Precinct - enabled 1m additional height allowance for roof pitch of 15 degrees or greater.

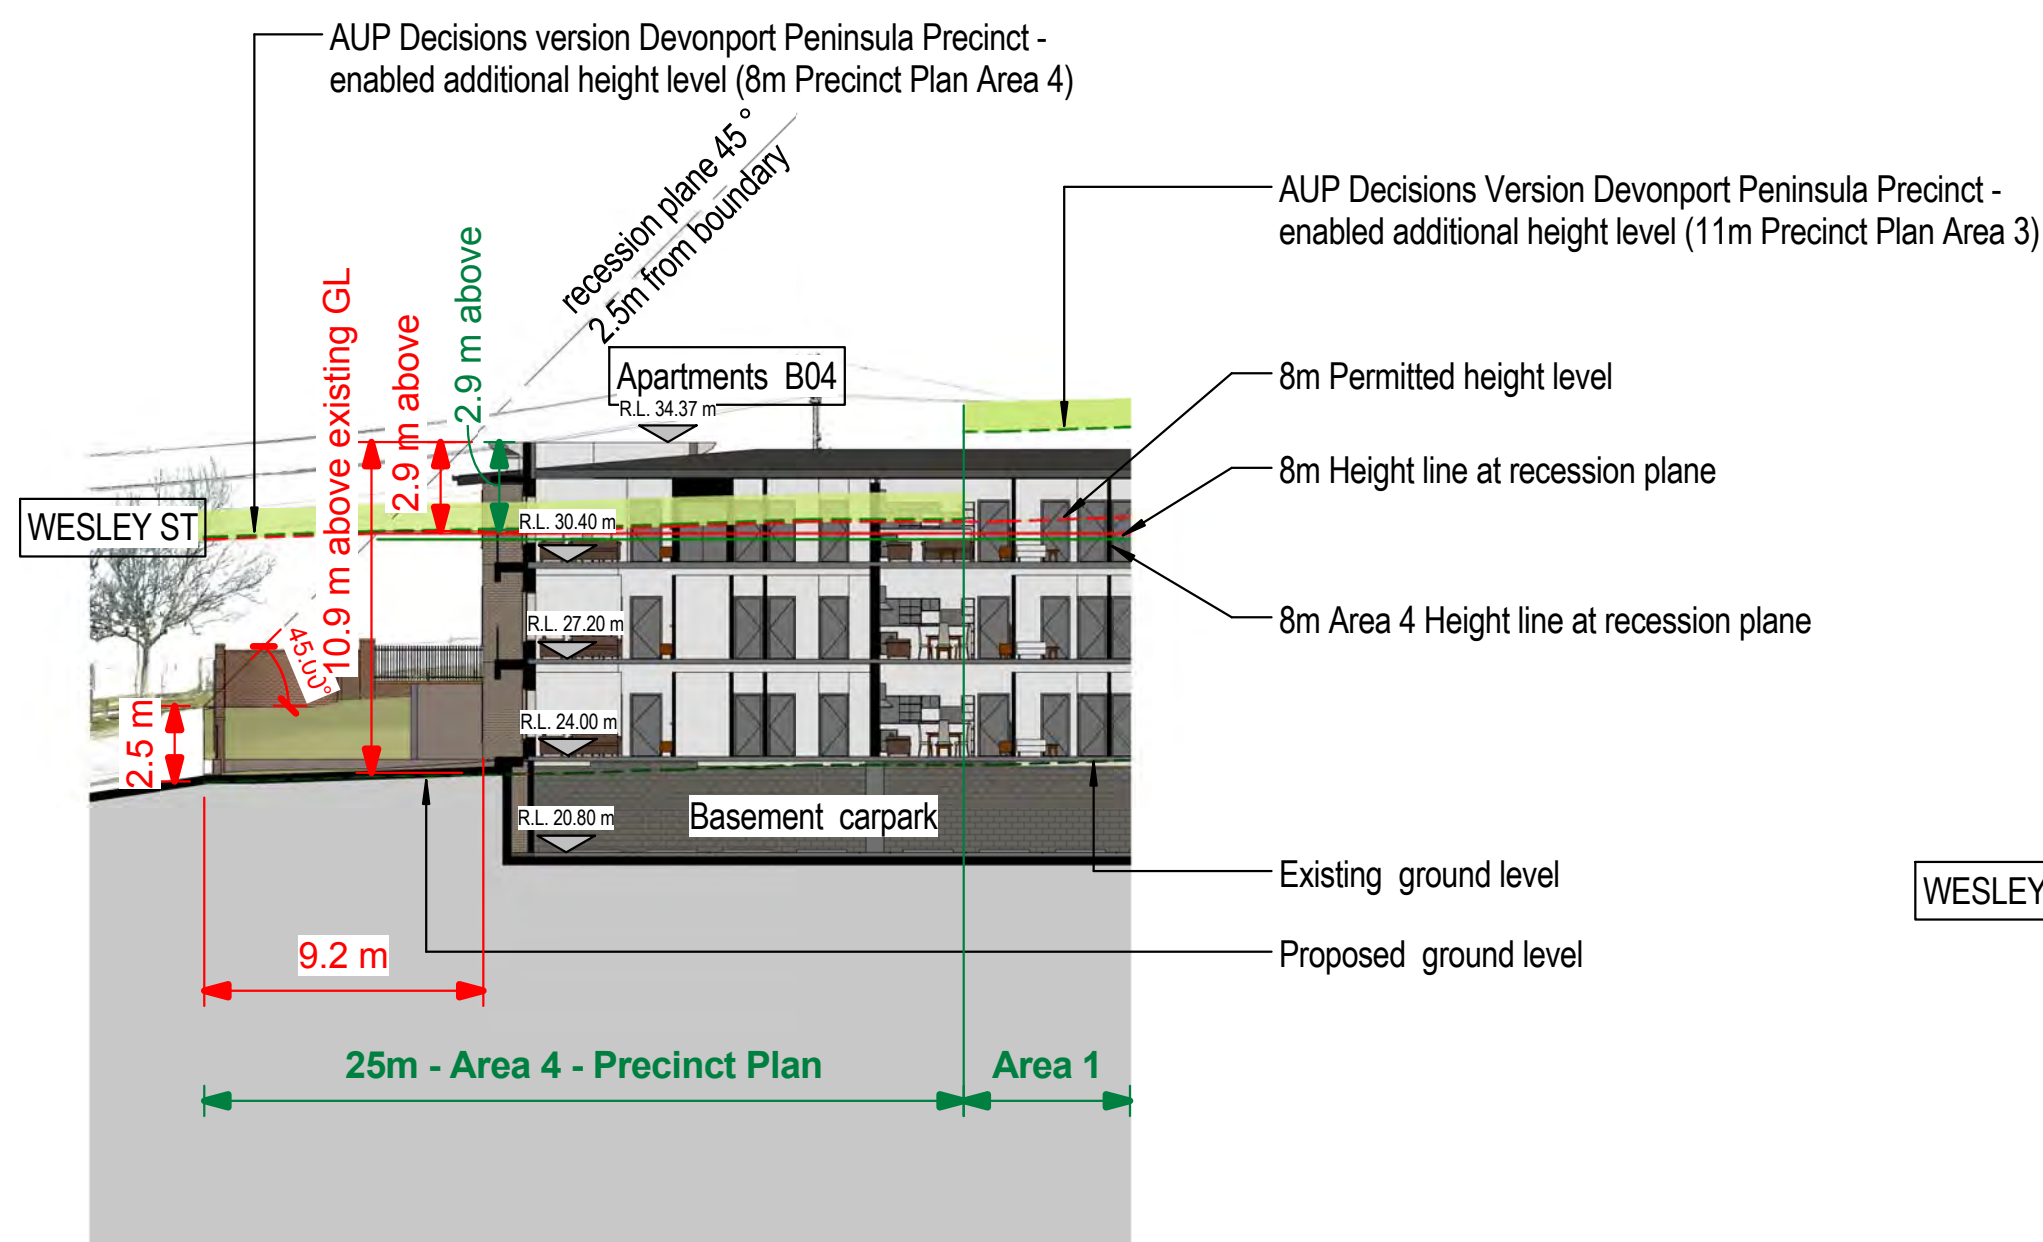


3 B04 Section A
A1 sheet scale = 1 : 250
A3 sheet scale is twice scale shown above

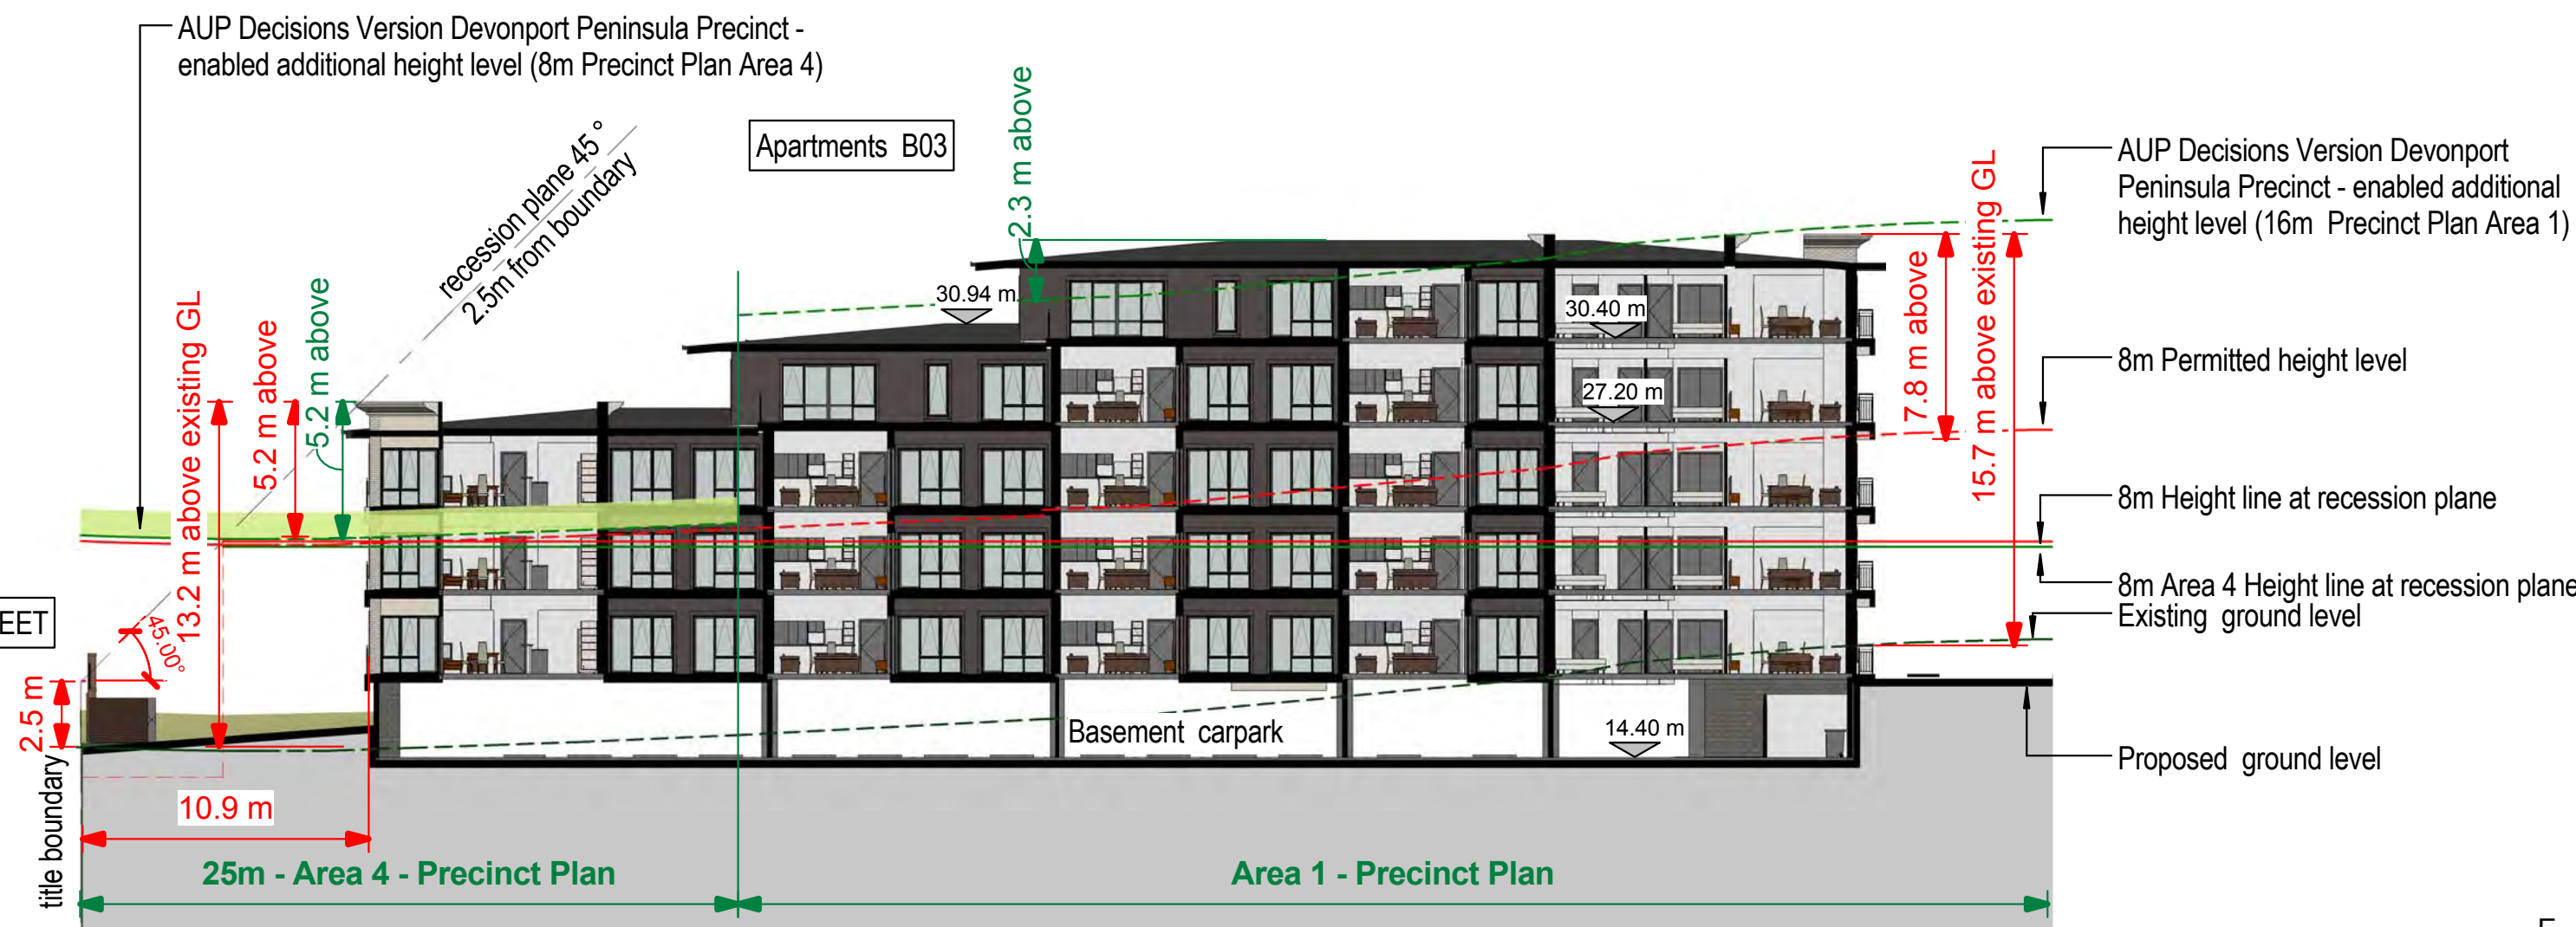

4 B03 Section A
A1 sheet scale = 1 : 250
A3 sheet scale is twice scale shown above

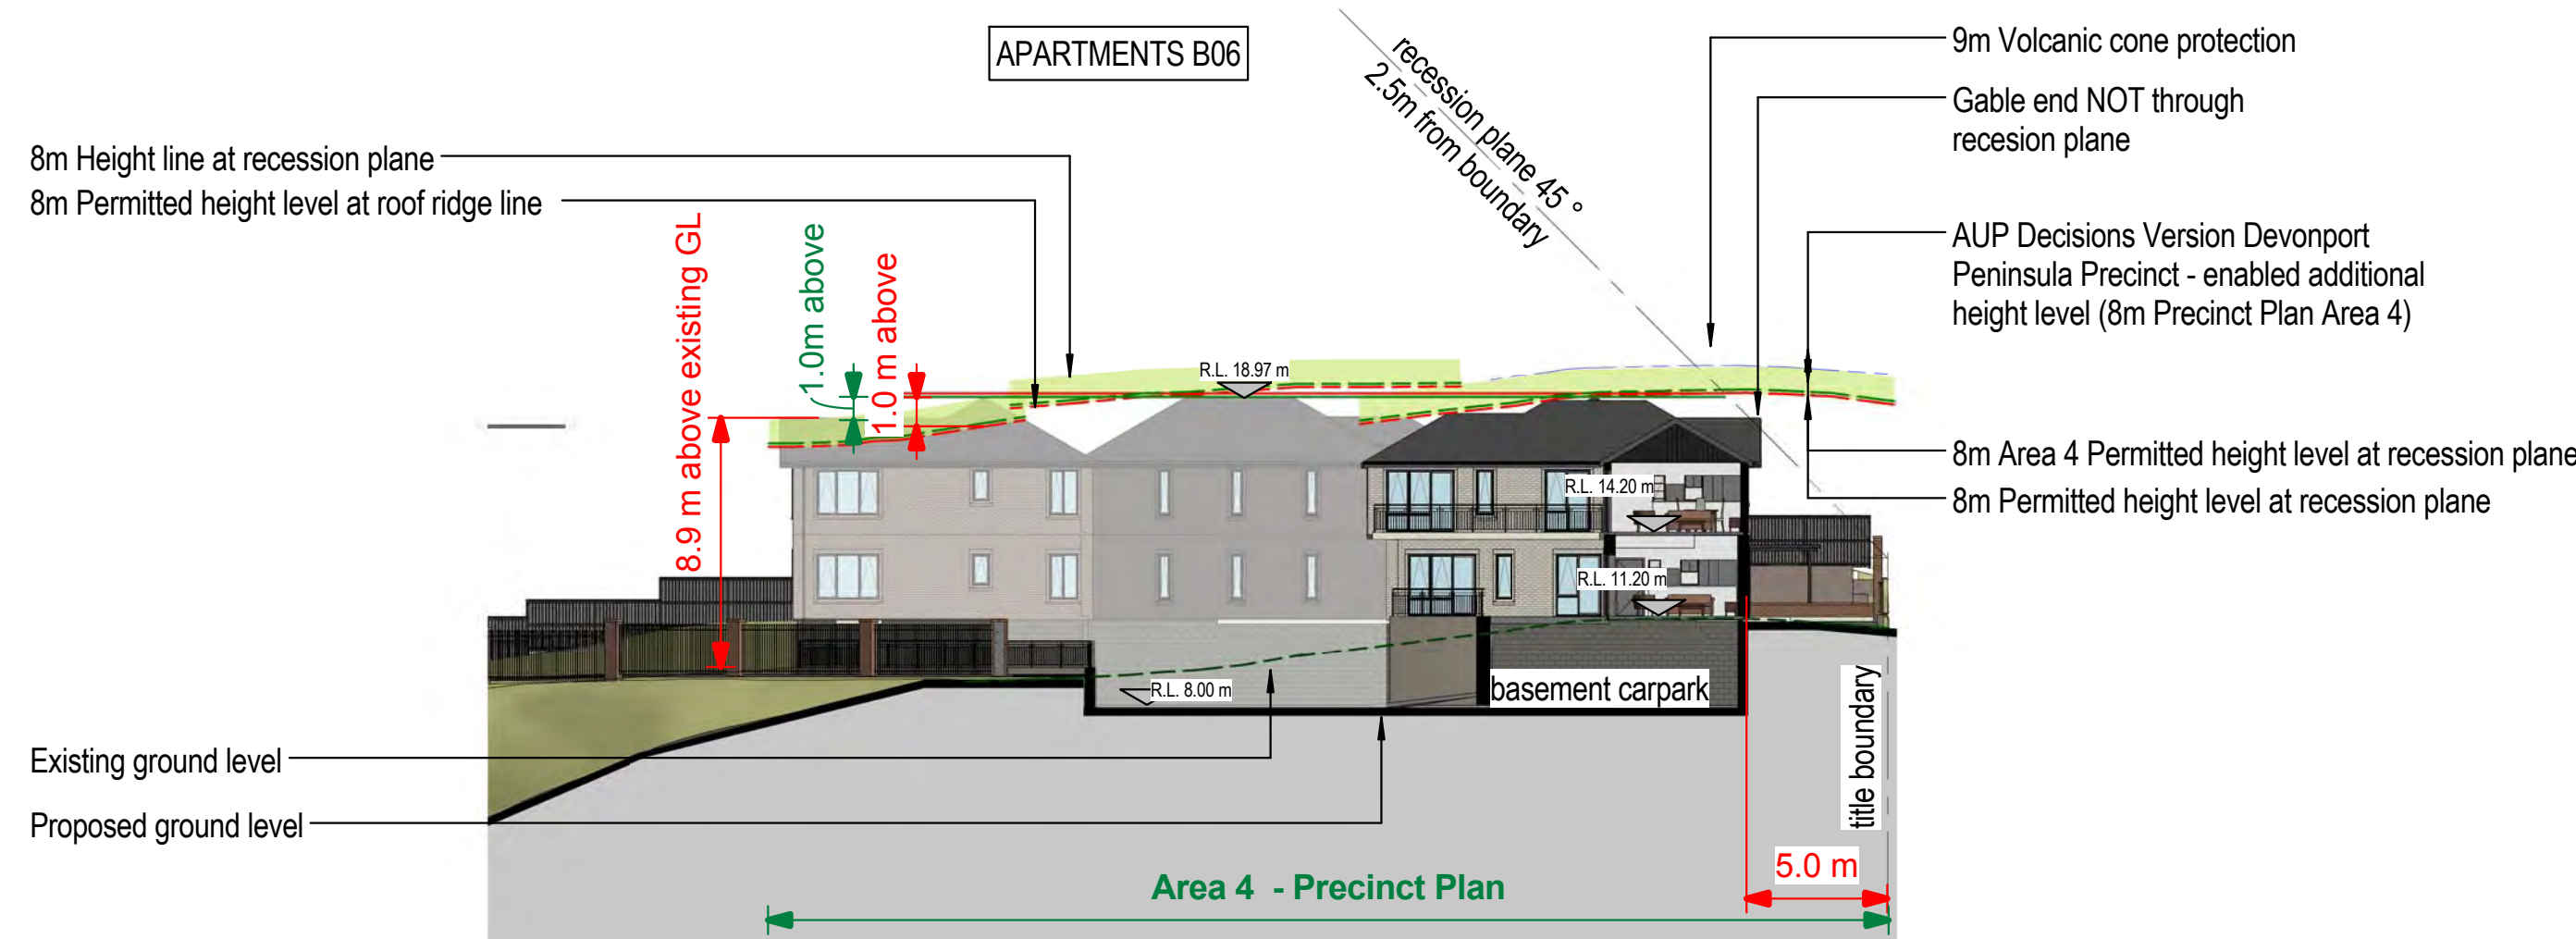

5 B06 Section A
A1 sheet scale = 1 : 250
A3 sheet scale is twice scale shown above

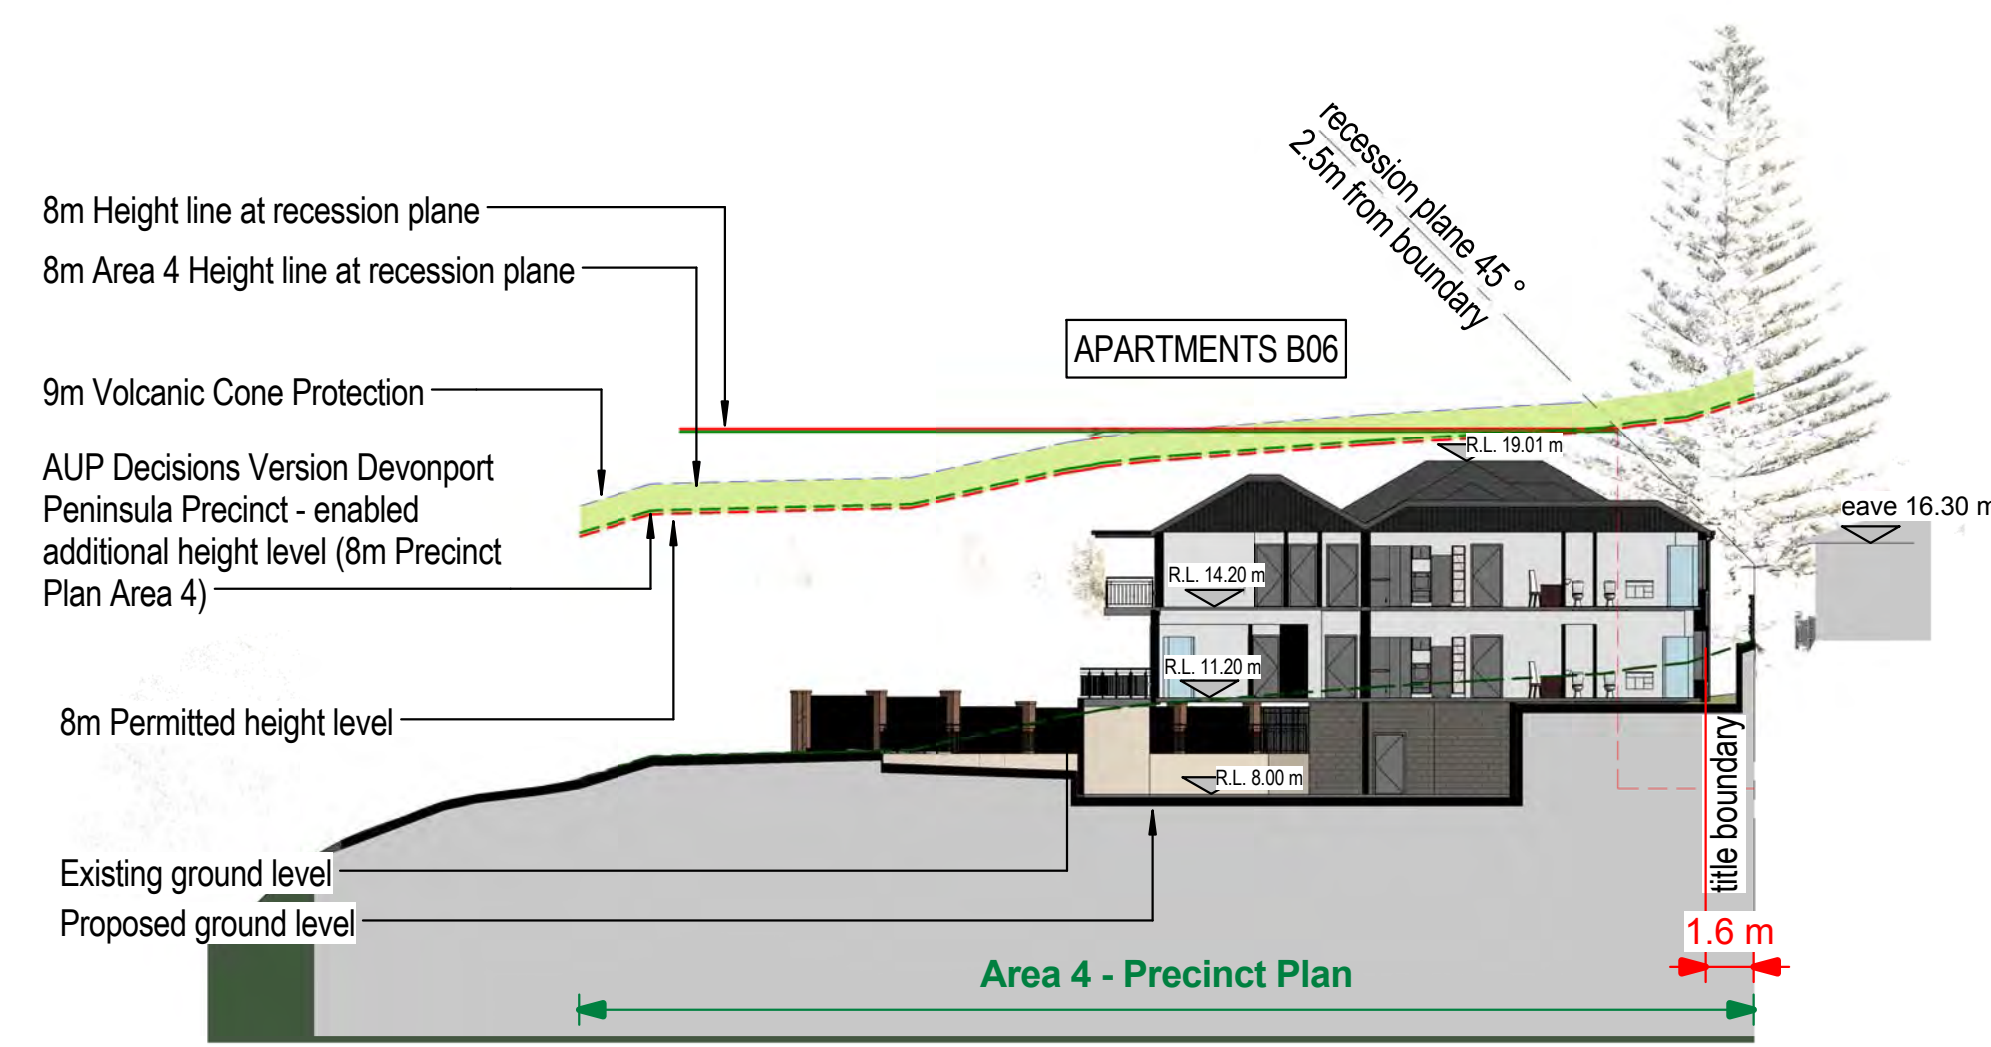

6 B06 section B
A1 sheet scale = 1 : 250
A3 sheet scale is twice scale shown above

E	14.11.16	Issued for Hearing
D	01.11.16	Precinct Plan info
C	02.12.15	Issued for AUDP
B	09.11.15	Final Application Issue
A	14.10.15	Resource Consent

AMENDMENTS



Narrowneck Retirement Village

Site Sections 3

S01	.A3-030	E
Block Number	As indicated	SMC
035 - RCT_S01	A3-030_E	035-RCT
92 Russley Road	CHRISTCHURCH	NEW ZEALAND
P O BOX 771	PH 64 - 3 - 366 4062	FAX 64 - 3 - 366 4861