


9/11/2015 2:43:39 p.m.
C:\Users\saramcounnie\Documents\035-RCT_S01_M-005-Central-R16_saramcounnie.rvt



1 Site Elevation - North - Ngataringa Road
A1 sheet scale = 1 : 500
A3 sheet scale is twice scale shown above



2 Site Elevation - West - Wesley Street
A1 sheet scale = 1 : 500
A3 sheet scale is twice scale shown above

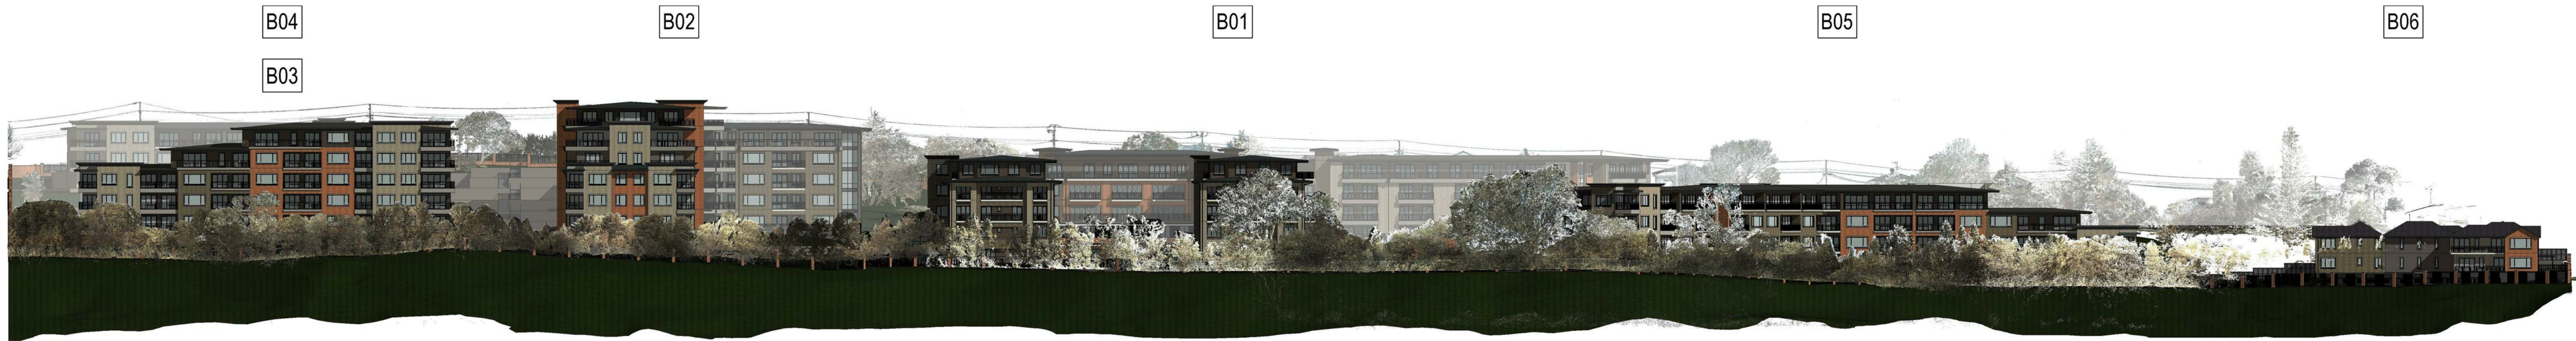

3 Site Elevation - South - Harbour side
A1 sheet scale = 1 : 500
A3 sheet scale is twice scale shown above



4 Site Elevation - East - Lake Road
A1 sheet scale = 1 : 500
A3 sheet scale is twice scale shown above

B 09.11.15 Final Application Issue
A 14.10.15 Resource Consent

AMENDMENTS



Narrowneck
Retirement Village

Site Elevations

S01	.A2-010	B
Block Number	Amendment	Amendment
Scale	SMC	Project Number
1 : 500		035 - RCT
035 - RCT_S01_A2-010_B		
92 Russley Road	CHRISTCHURCH	NEW ZEALAND
P O BOX 771	PH 64 - 3 - 366 4065	FAX 64 - 3 - 366 4861

RC30

9/11/2015 3:18:29 p.m.
C:\Users\saramcouni\Documents\035-RCT_S01_M-005-Central-R16_saramcouni.rvt

ORIGINAL SCALE

200mm

100mm

0mm



A1

B 09.11.15 Final Application Issue
A 14.10.15 Resource Consent

AMENDMENTS



Narrowneck Retirement Village

Shadow Study - 23 September - Spring Equinox

S01 .A0.080 B

035 - RCT_S01_A0.080_B 035-RCT
92 Russley Road CHRISTCHURCH NEW ZEALAND
P O BOX 771 PH 64 - 3 - 366 4065 FAX 64 - 3 - 366 4861

RC31

9/1/2015 3:19:27 p.m.
C:\Users\saramcounie\Documents\035-RCT_S01_M-005-Central-R16_saramcounie.rvt

ORIGINAL SCALE

200mm

100mm

0mm



A1

B 09.11.15 Final Application Issue
A 14.10.15 Resource Consent

AMENDMENTS



Narrowneck
Retirement Village

Shadow Study - 22 December
- Summer Solstice

S01 .A0.081 B

Block Number	Issue Number	Author	Project Number	Amendment
035 - RCT_S01_A0.081_B			035-RCT	
92 Russley Road P O BOX 771	CHRISTCHURCH PH 64 - 3 - 366 4065	NEW ZEALAND FAX 64 - 3 - 366 4861		

RC32


9/11/2015 3:20:29 p.m.
C:\Users\saramcounie\Documents\035-RCT_S01_M-005-Central-R16_saramcounie.rvt

ORIGINAL SCALE

200mm

100mm

0mm

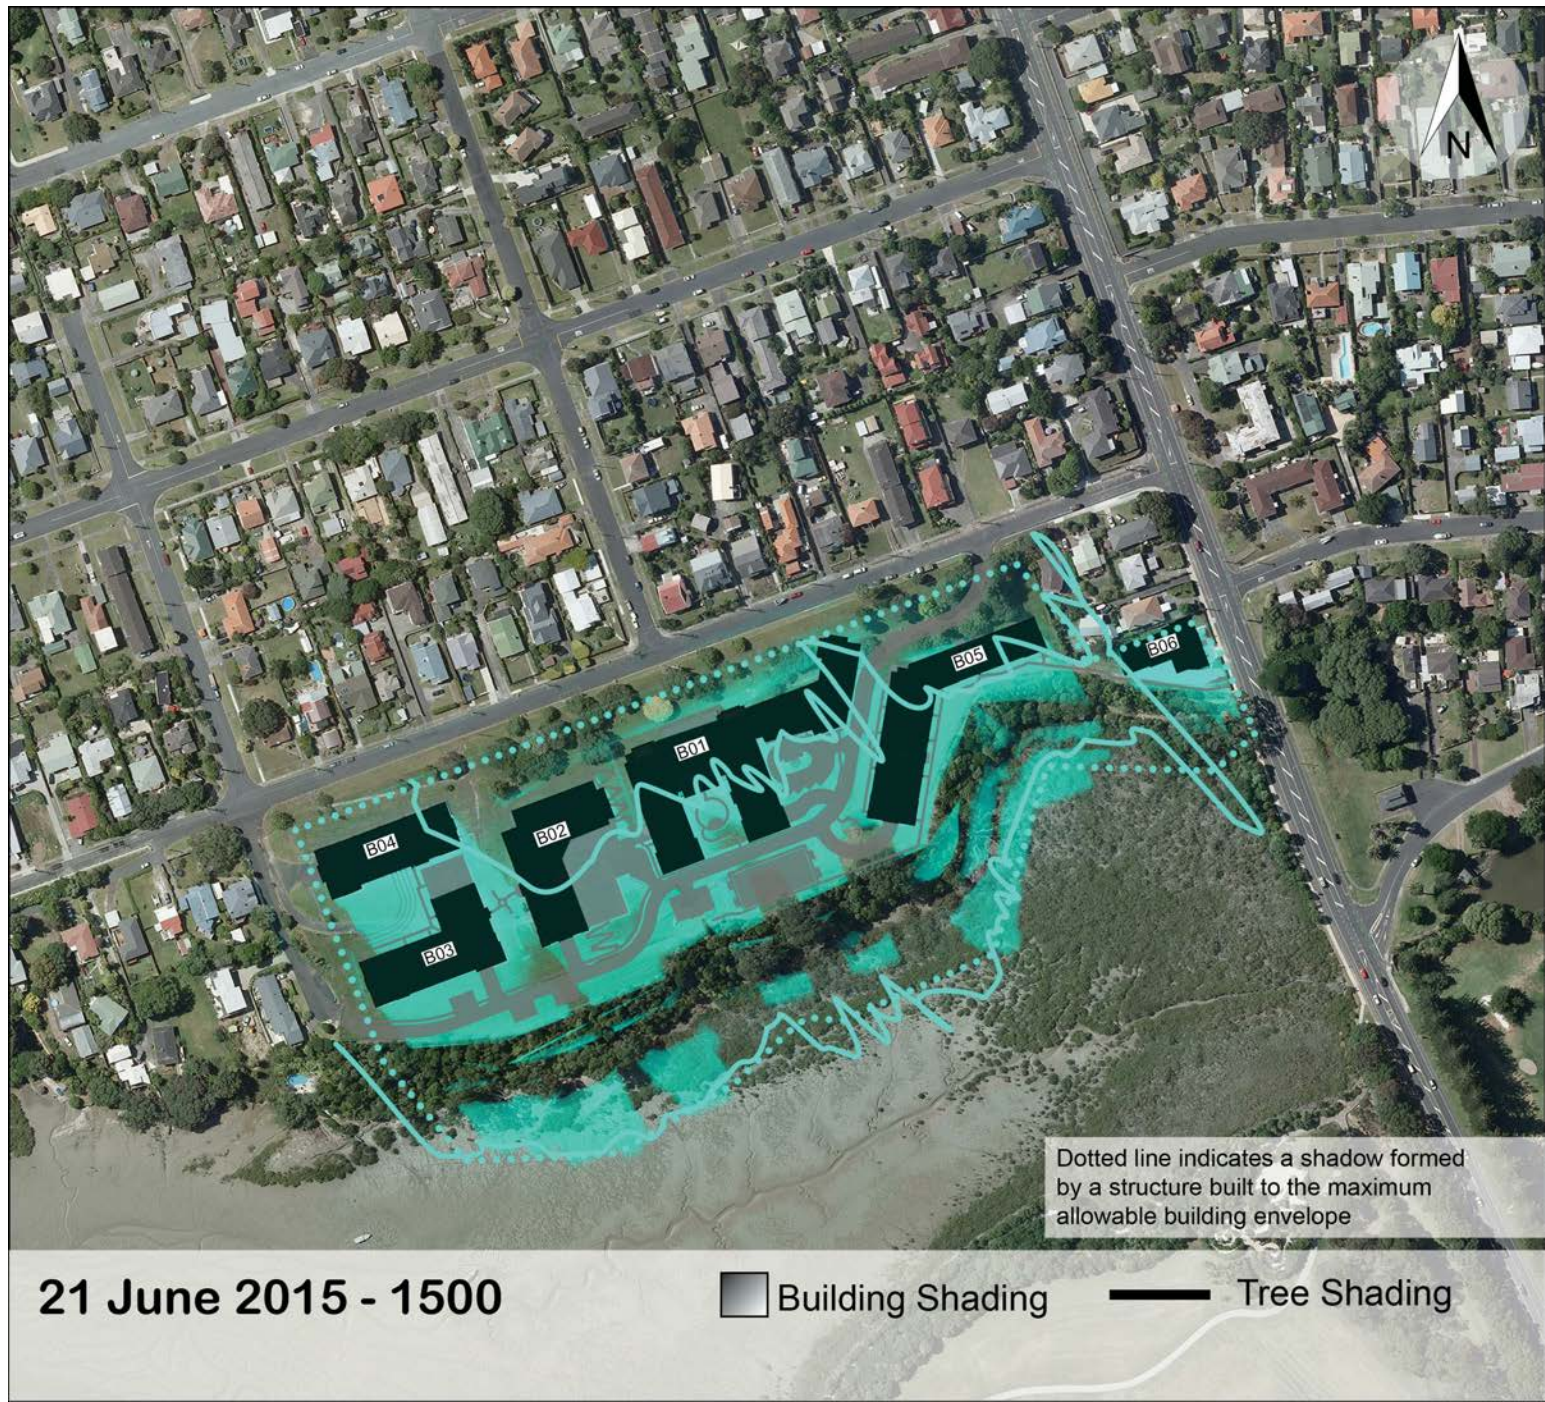

A1

B 09.11.15 Final Application Issue
A 14.10.15 Resource Consent

AMENDMENTS



Narrowneck Retirement Village

Shadow Study - 21 June - Winter Solstice

S01 .A0.082 B

035 - RCT_S01_A0.082_B 035-RCT
92 Russley Road CHRISTCHURCH NEW ZEALAND
P O BOX 771 PH 64 - 3 - 366 4065 FAX 64 - 3 - 366 4861

RC33



B 09.11.15 Final Application Issue
A 14.10.15 Resource Consent

AMENDMENTS



Narrowneck
Retirement Village

Photomontage Location Plan

S01 .A2-020 B

As indicated RS
035 - RCT_S01_A2-020_B 035- RCT
92 Russley Road CHRISTCHURCH NEW ZEALAND
P O BOX 771 PH 64 - 3 - 366 4065 FAX 64 - 3 - 366 4861

RC34

200mm

100mm

0mm

ORIGINAL SCALE

10/11/2015 2:23:30 p.m.
C:\Users\saramcounie\Documents\035-RCT_S01_M-005-Central-R16_saramcounie.rvt