


Simulated View - 8 Ngataranga Rd - EXISTING ENVIRONMENT




Simulated View - 8 Ngataranga Rd - COMBINED PERMITTED AND PROPOSED

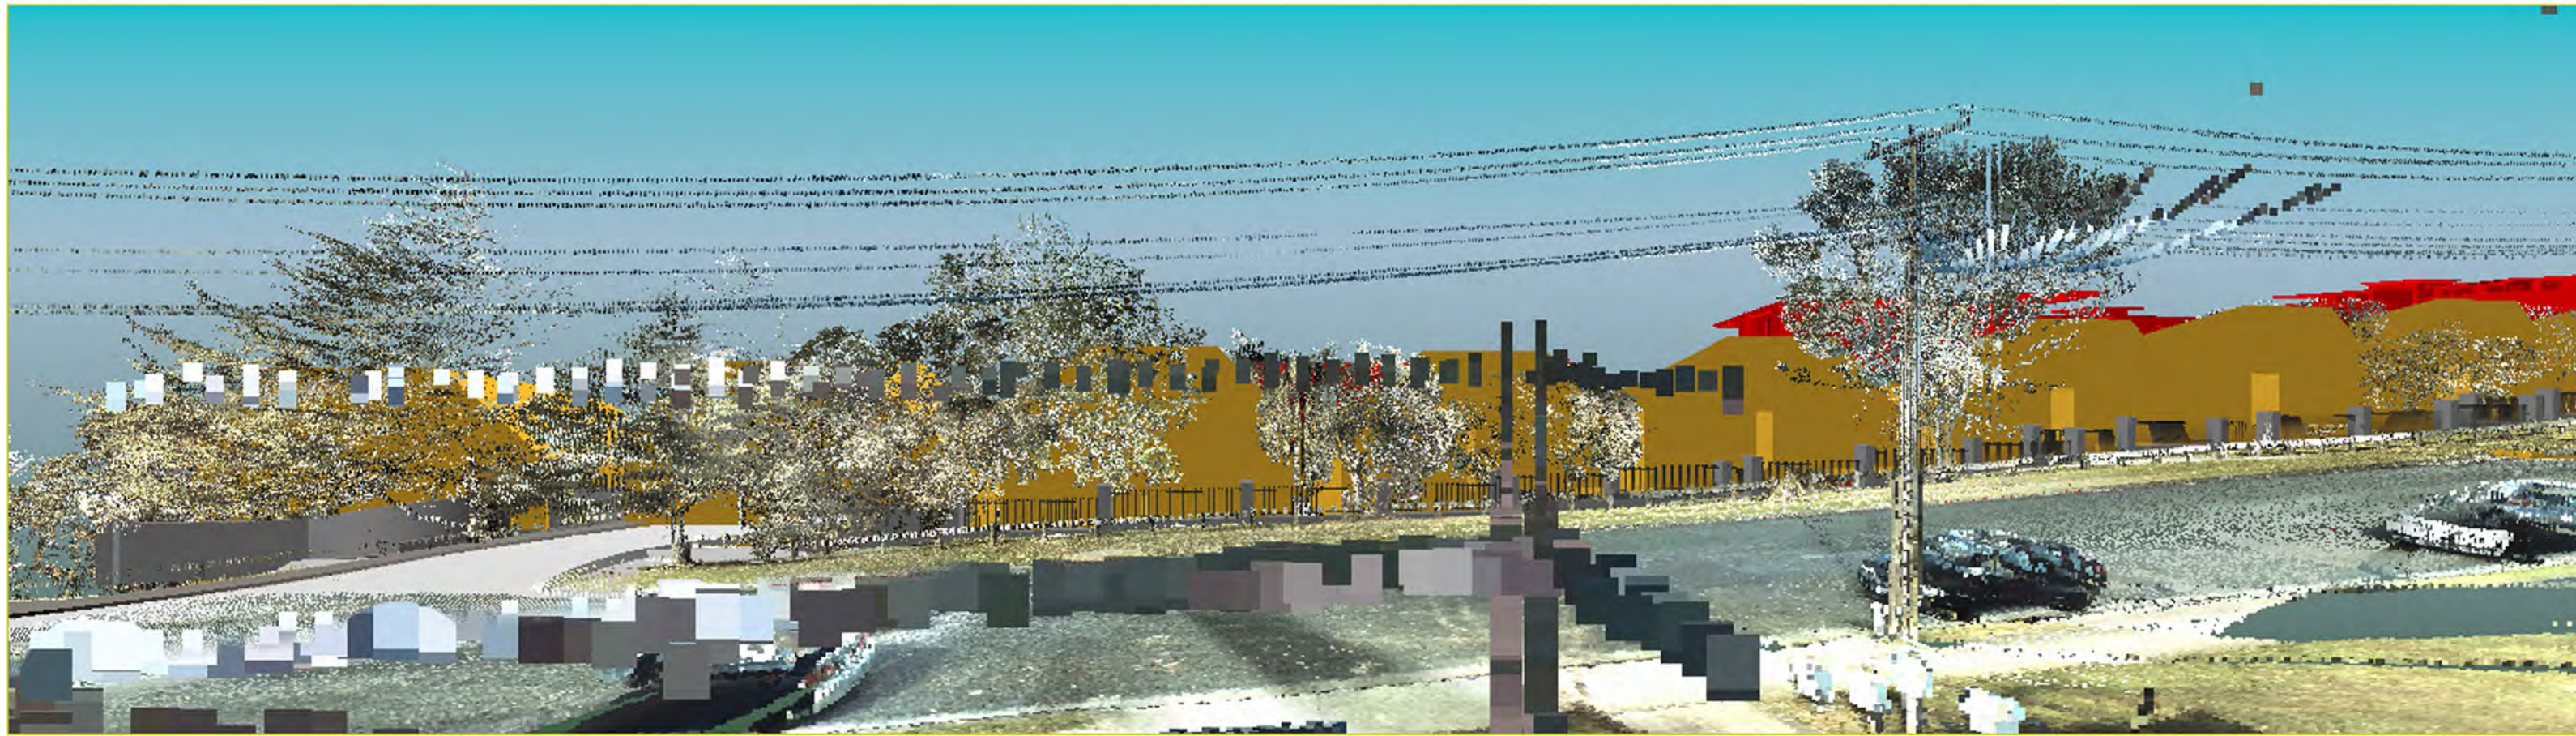

1 Site Plan - Simulated View-8 Ngataranga Rd

A1 sheet scale = 1 : 1500  
A3 sheet scale is twice scale shown above

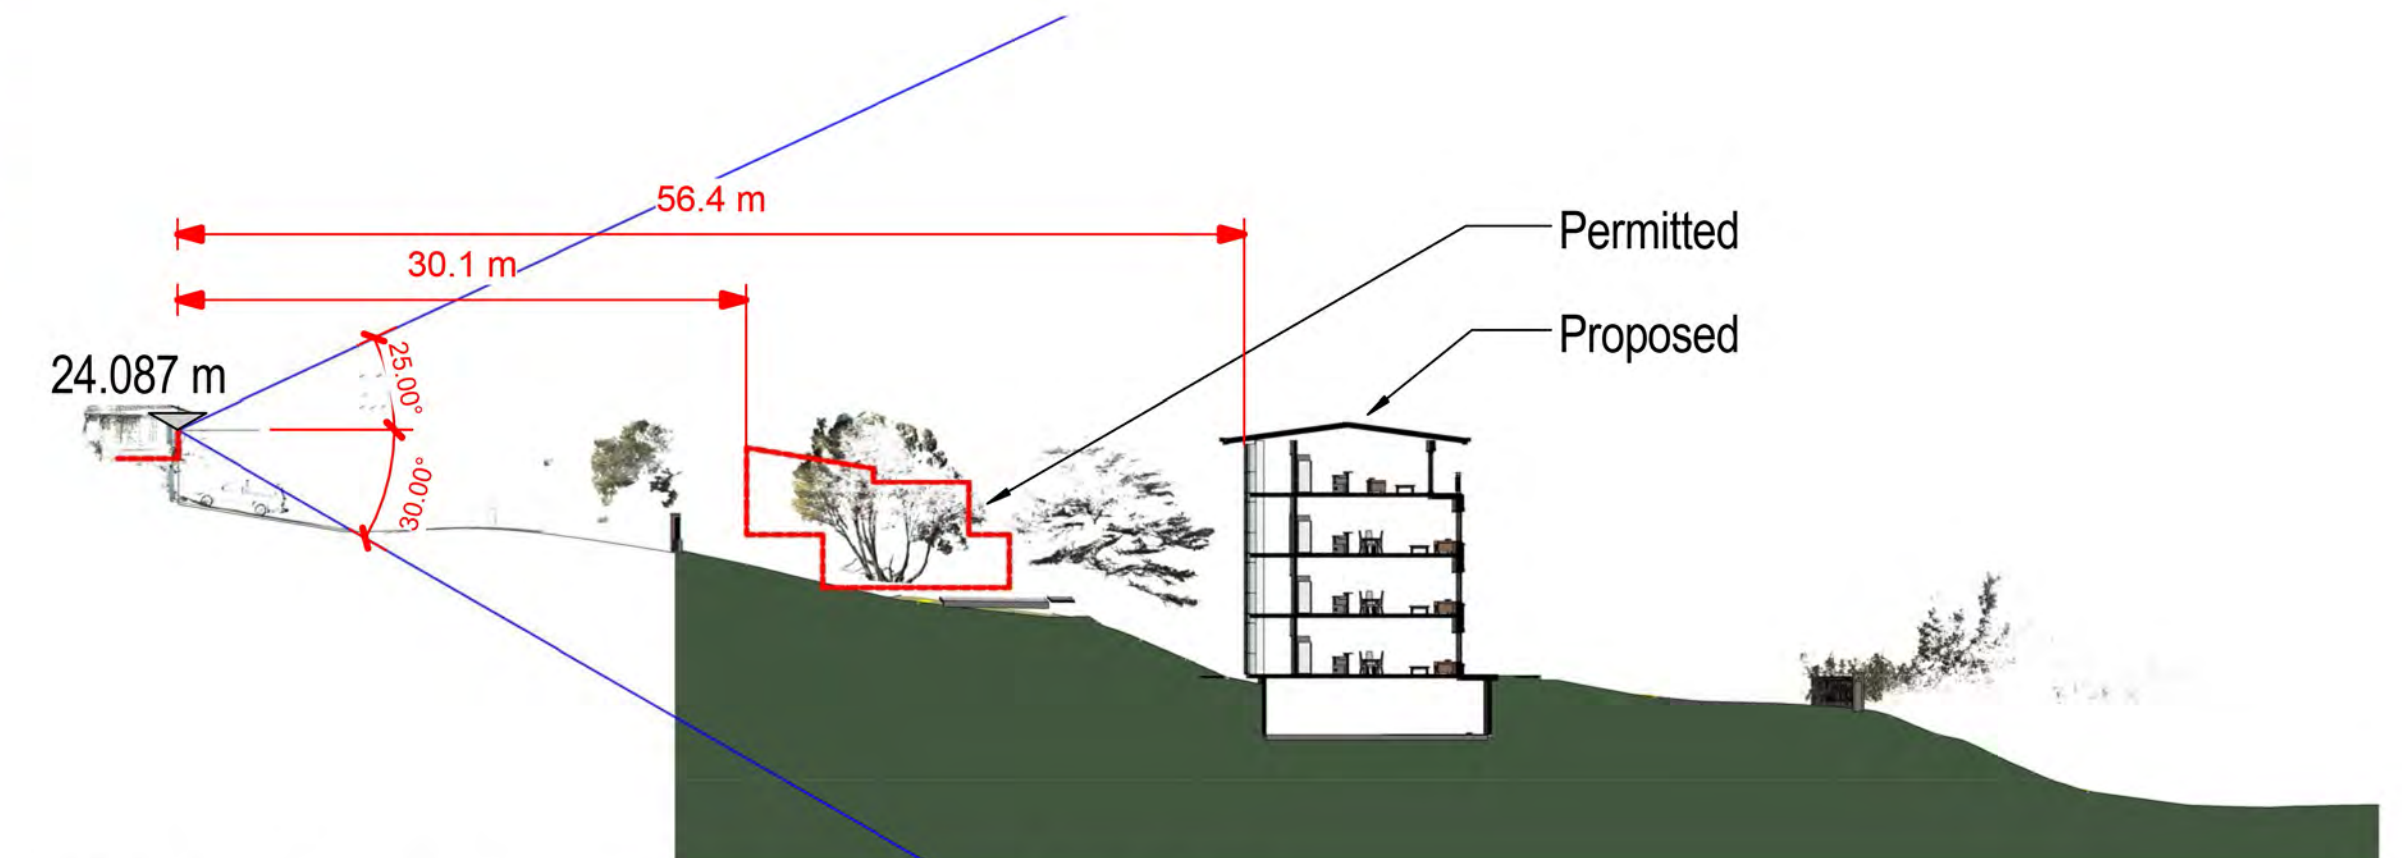

2 Section - Simulated View - 8 Ngataranga Rd

A1 sheet scale = 1 : 400  
A3 sheet scale is twice scale shown above



8 Ngataranga Rd - LOUNGE

A 12.05.16 Simulated Views

AMENDMENTS



Narrowneck Retirement Village

Simulated Views - 8 Ngataranga Rd

S01	<b>.A3-040</b>	A
Rock Number	As indicated	SMC
PH Area	035 - RCT_S01_A3-040_A	035- RCT
92 Russley Road	CHRISTCHURCH	NEW ZEALAND
P O BOX 771	PH 64 - 3 - 366 4065	FAX 64 - 3 - 366 4861

RC48