

Simulated View - 16 Ngataringa Rd - EXISTING ENVIRONMENT




Simulated View - 16 Ngataringa Rd - COMBINED PERMITTED AND PROPOSED

PERMITTED

PROPOSED



1 Site Plan - Simulated View-16 Ngataringa Rd
A1 sheet scale = 1 : 1500
A3 sheet scale is twice scale shown above

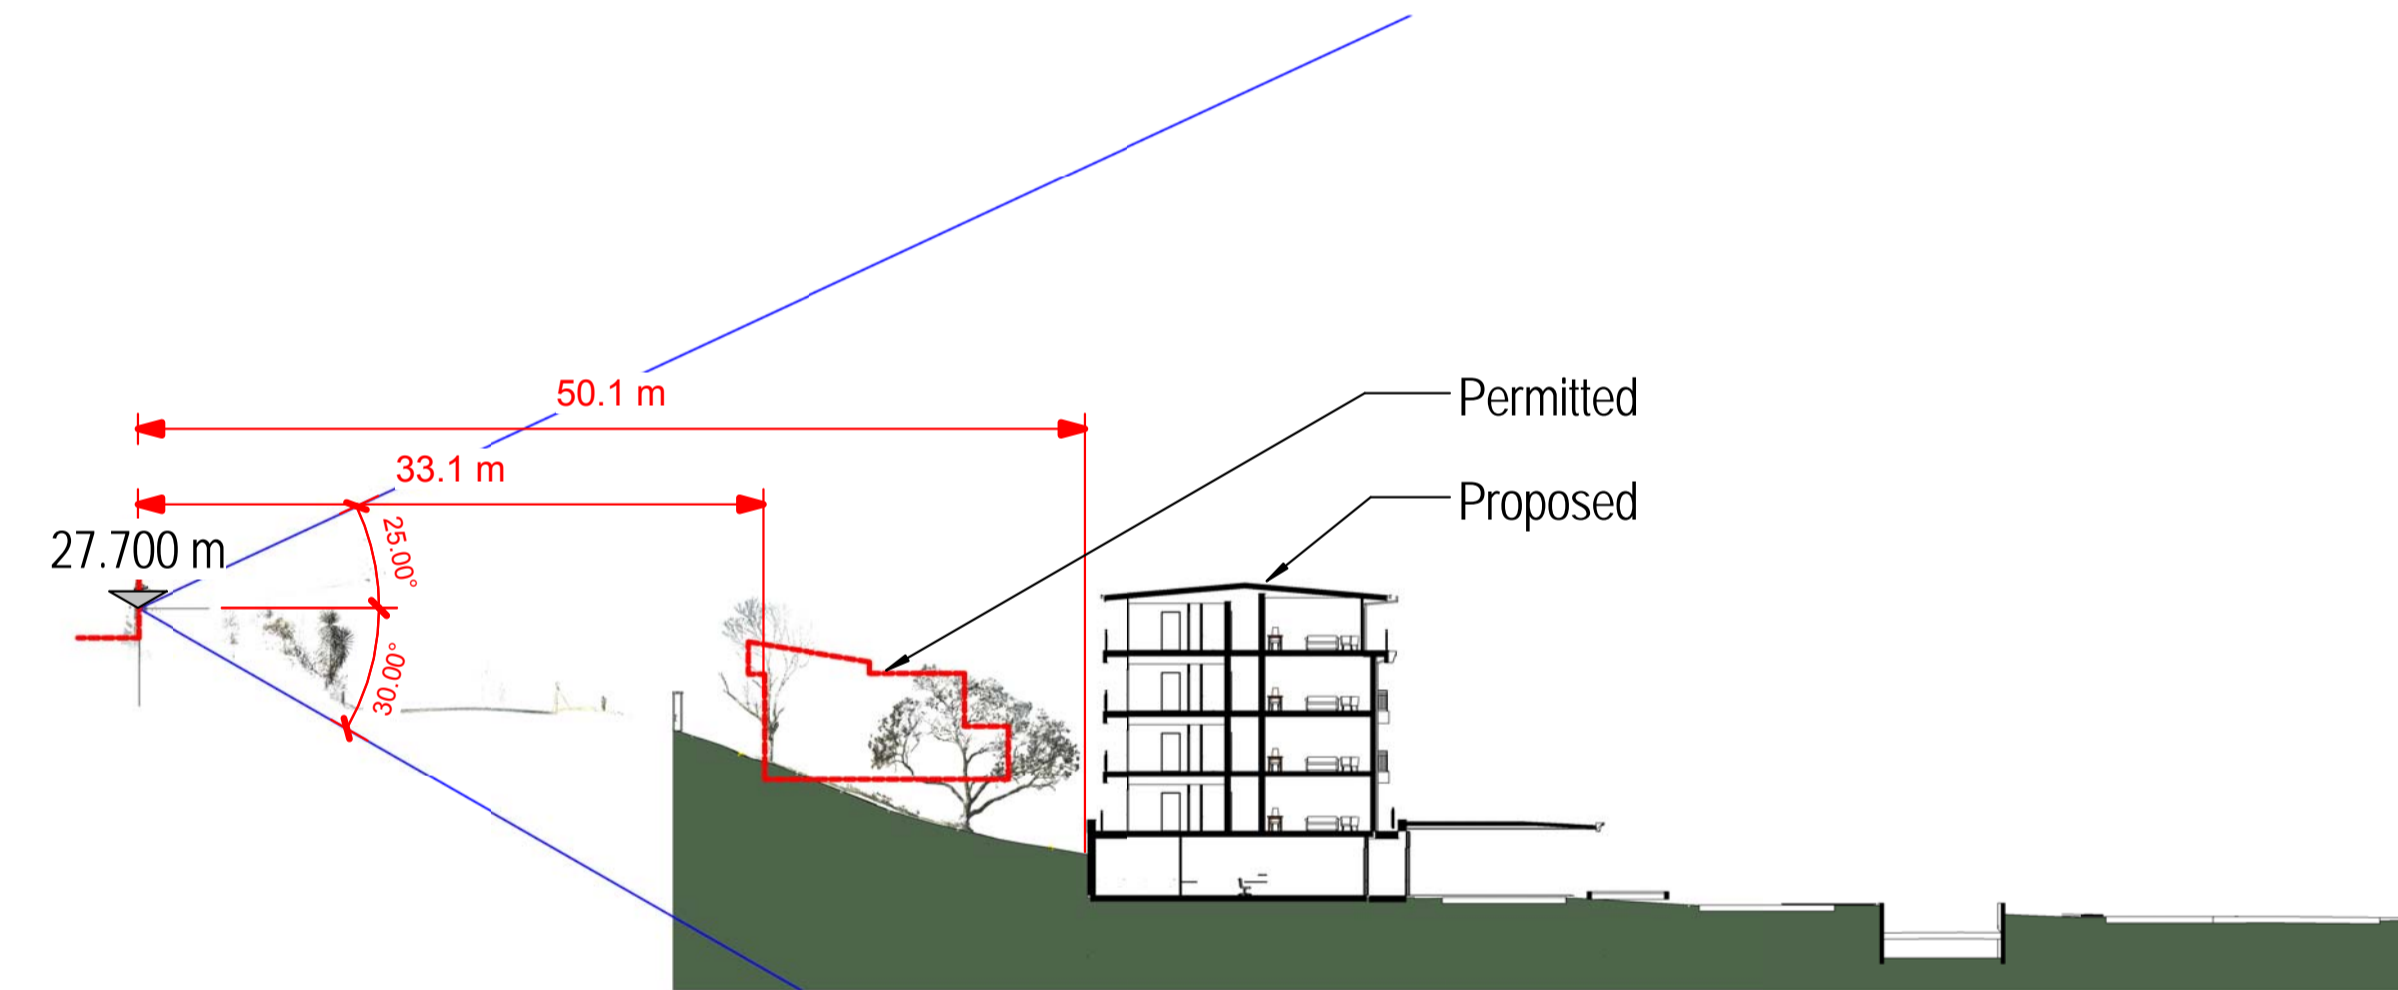

2 Section - Simulated View - 16 Ngataringa Rd
A1 sheet scale = 1 : 400
A3 sheet scale is twice scale shown above



16 Ngataringa Rd - LOUNGE

A 12.05.16 Simulated Views

AMENDMENTS

RYMAN
HEALTHCARE LTD

Narrowneck
Retirement Village

Simulated Views - 16
Ngataringa Rd

S01

.A3-041.

A

As indicated

SMC

035 - RCT_S01_A3-041_A

035-RCT

92 Russley Road

CHRISTCHURCH

NEW ZEALAND

P.O BOX 771

PH 64 - 3 - 366 4065

FAX 64 - 3 - 366 4861

RC49