

Simulated View - 24A Ngataringa Rd (upper)- EXISTING




Simulated View - 24A Ngataringa Rd (upper)- COMBINED PERMITTED AND PROPOSED

PERMITTED
PROPOSED



1 Site Plan -Simulated View-24A Ngataringa Rd (upper)

A1 sheet scale = 1 : 1500
A3 sheet scale is twice scale shown above

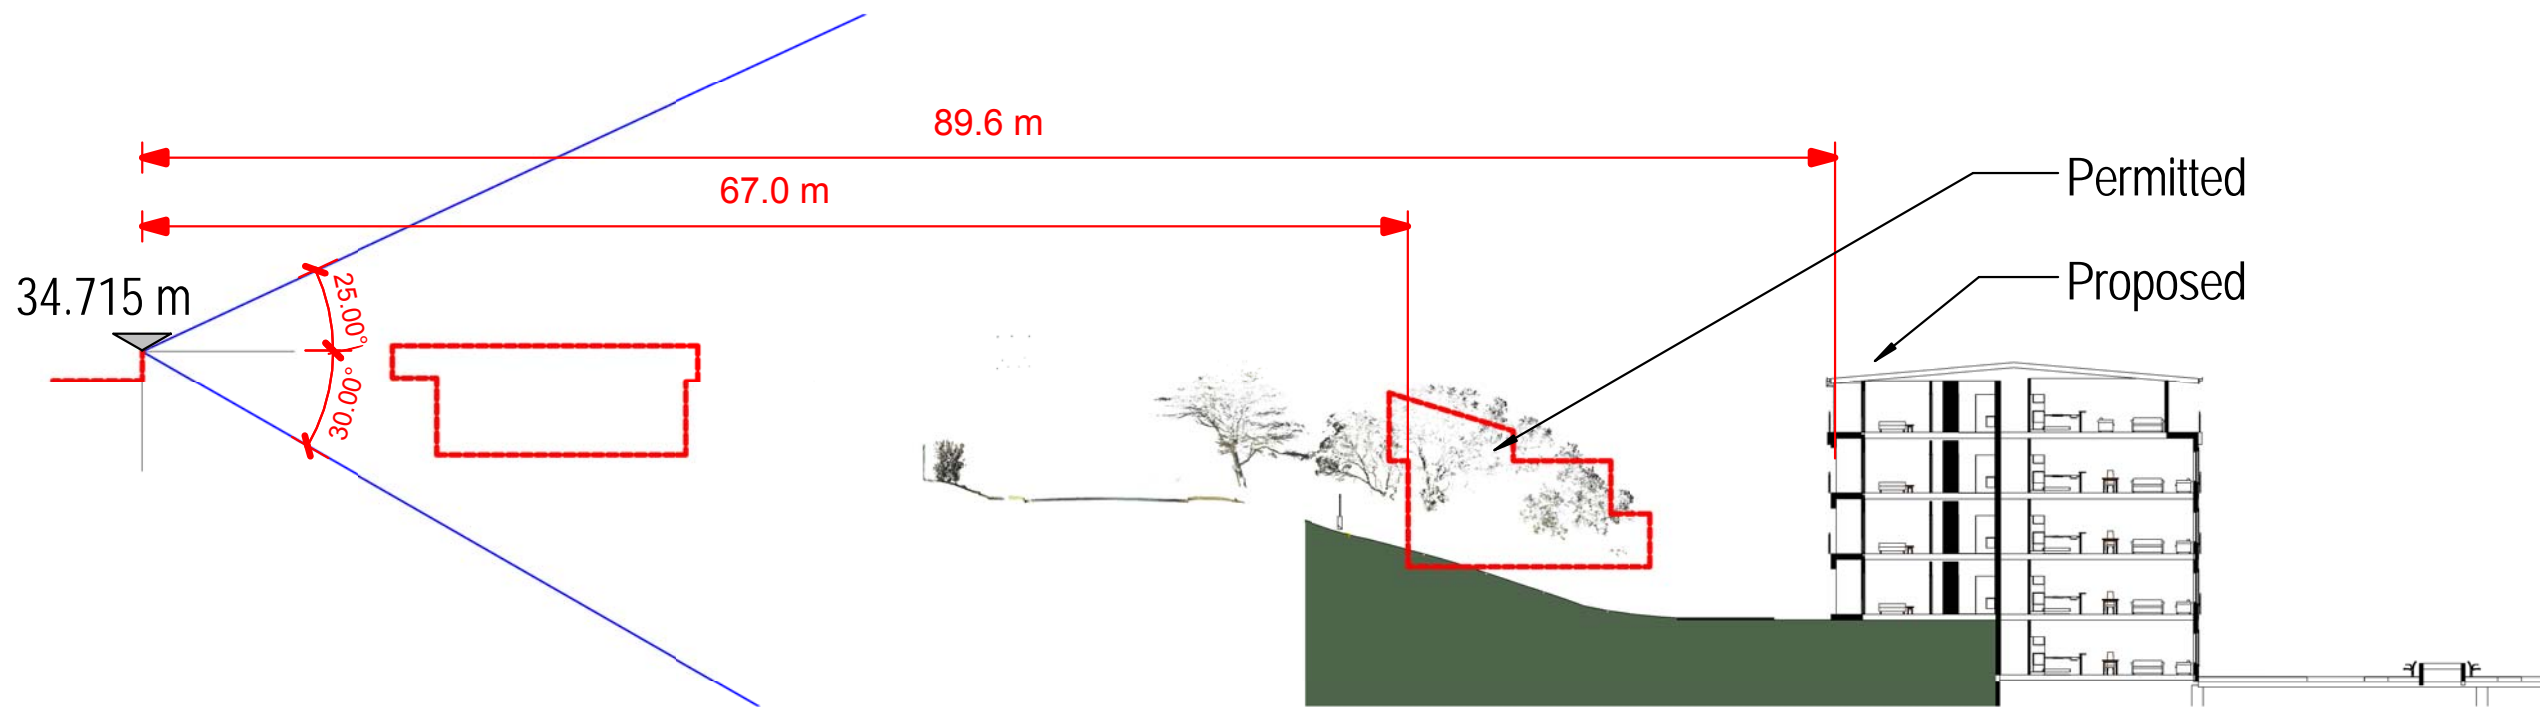

2 Section - Simulated View - 24a Ngataringa Rd (upper)

A1 sheet scale = 1 : 400
A3 sheet scale is twice scale shown above



24A Ngataringa Rd - UPPER (BALCONY)

A 12.05.16 Simulated Views

AMENDMENTS



Narrowneck Retirement Village

Simulated Views - 24A Ngataringa Rd (upper)

S01 .A3-043 A
Block Number
As indicated SMC
035 - RCT S01 A3-043 A 035- RCT
92 Russley Road CHRISTCHURCH NEW ZEALAND
P.O BOX 771 PH 64 - 3 - 366 4065 FAX 64 - 3 - 366 4861

RC51