




Simulated View - 24A Ngataranga Rd (lower)- EXISTING ENVIRONMENT




Simulated View - 24A Ngataranga Rd (lower)- COMBINED PERMITTED AND PROPOSED

- PERMITTED
- PROPOSED

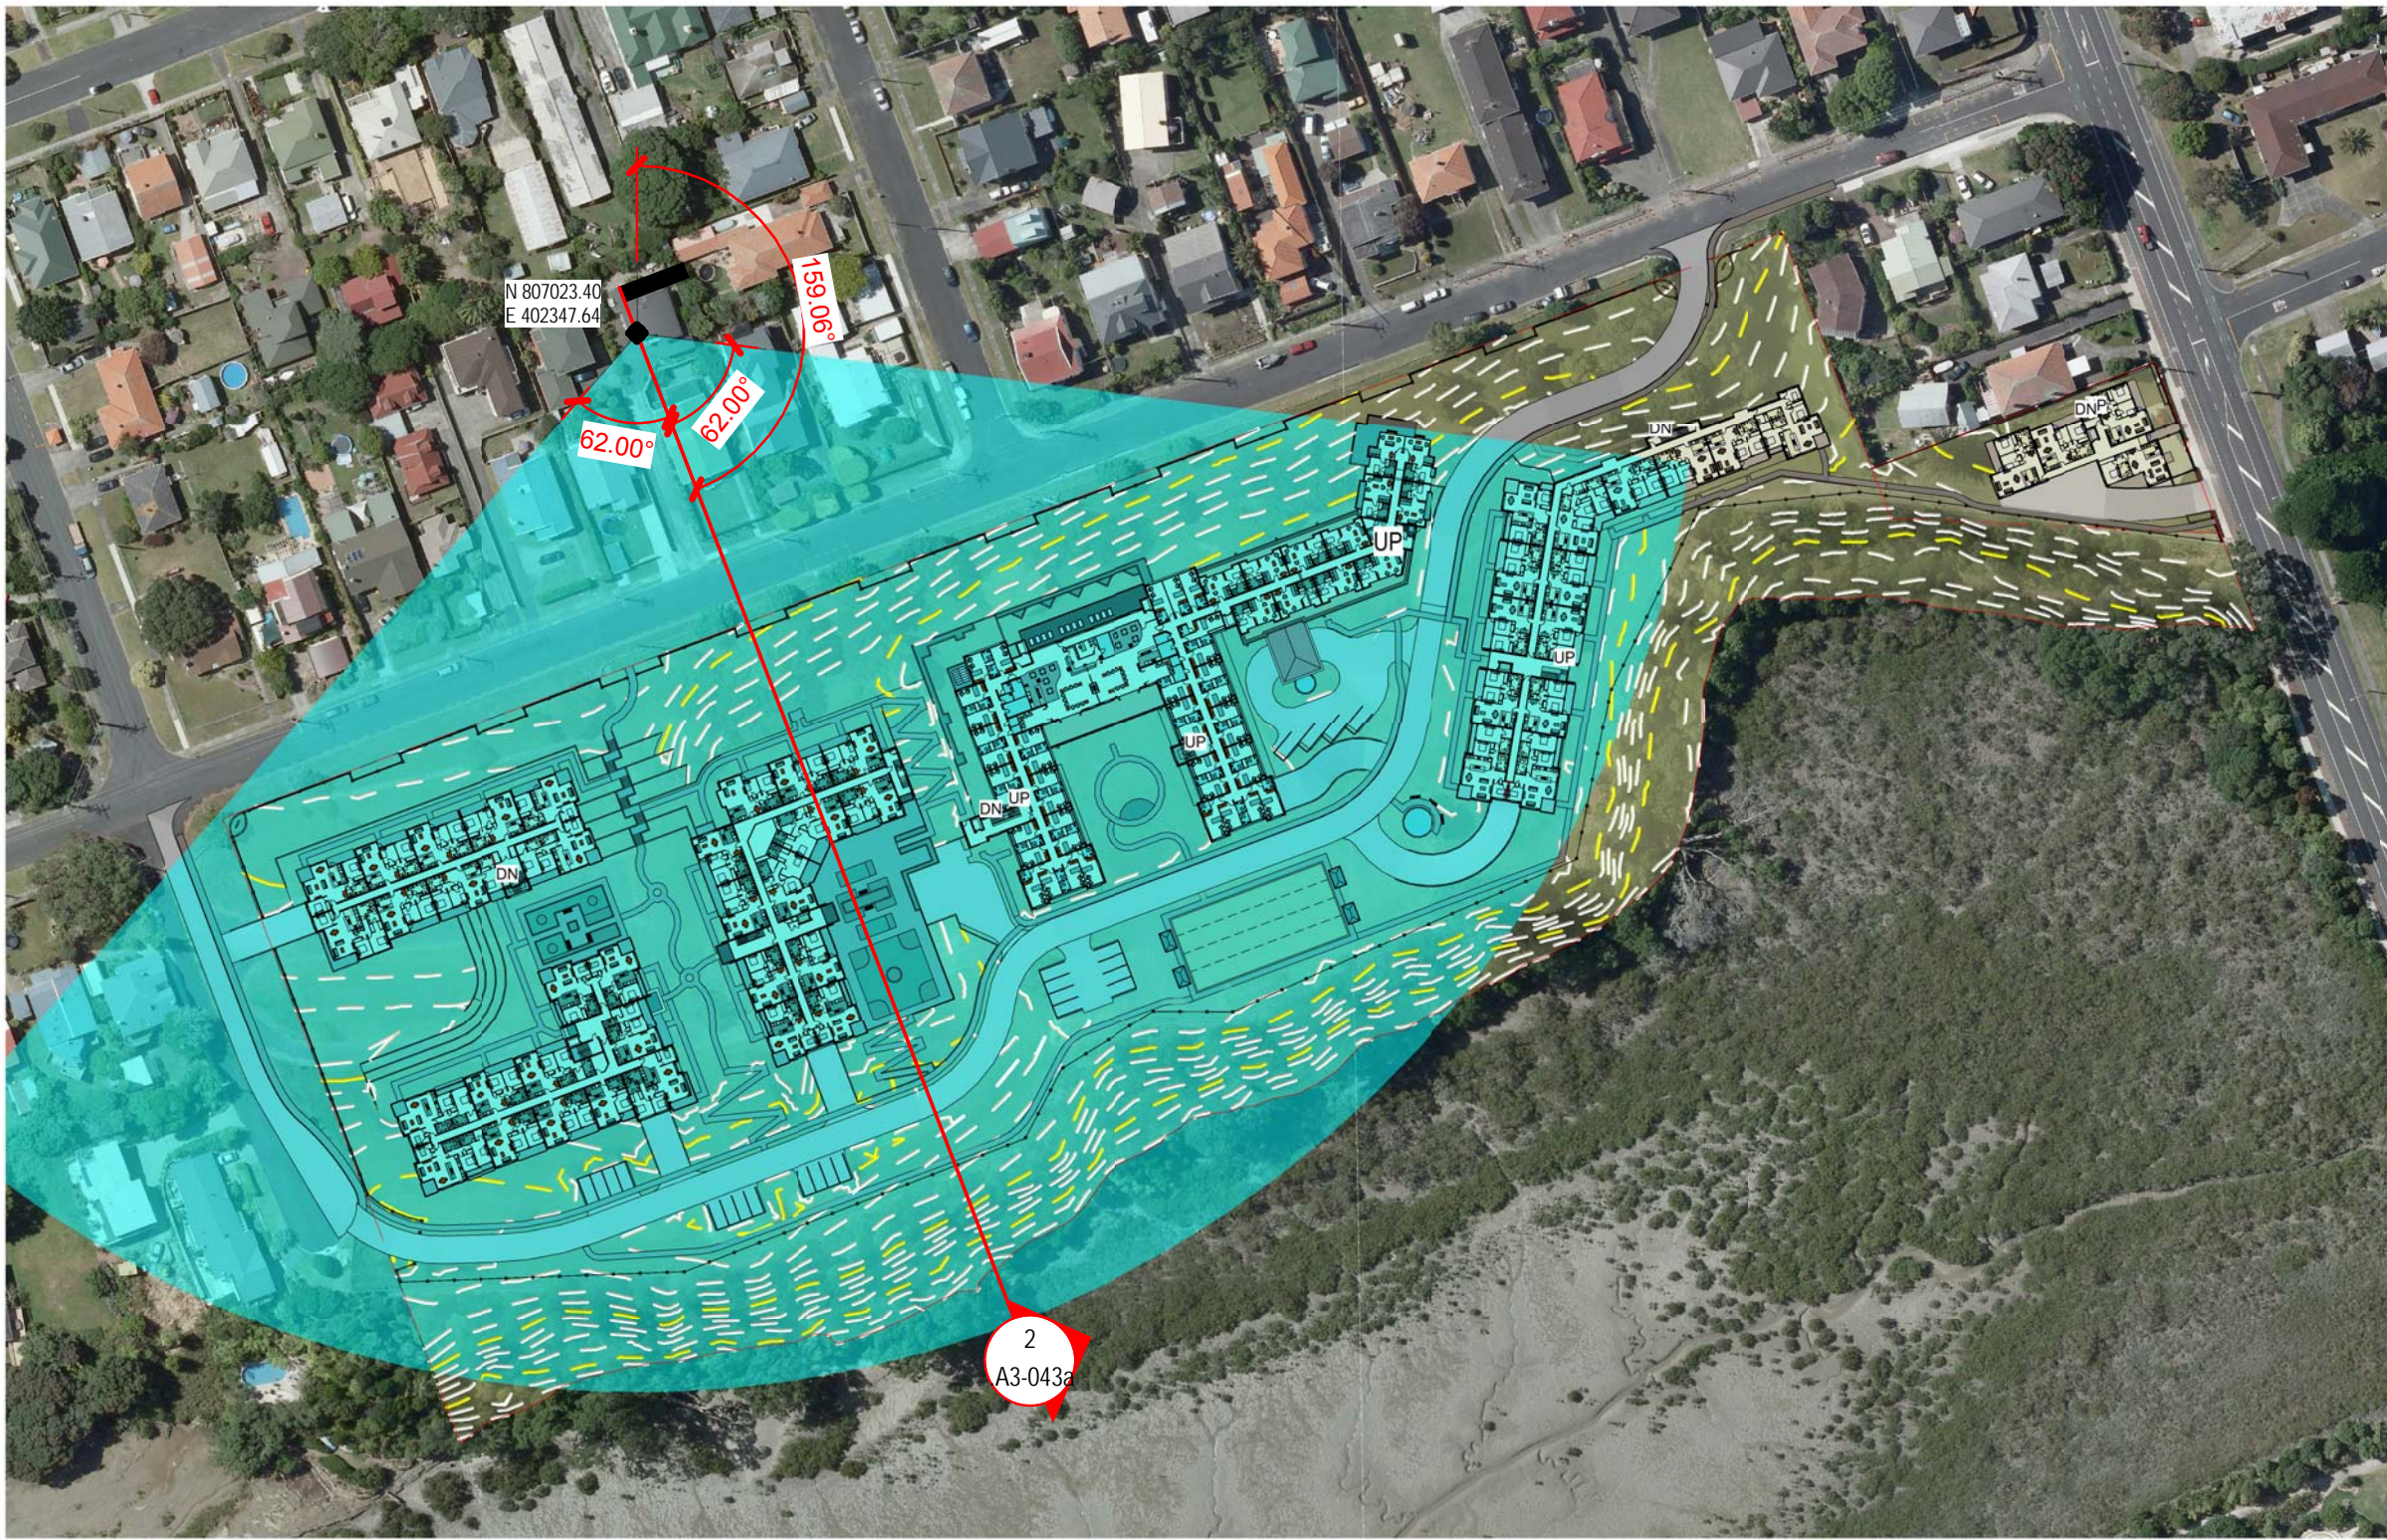

1 Site Plan -Simulated View-24A Ngataranga Rd (lower)

A1 sheet scale = 1 : 1500
A3 sheet scale is twice scale shown above

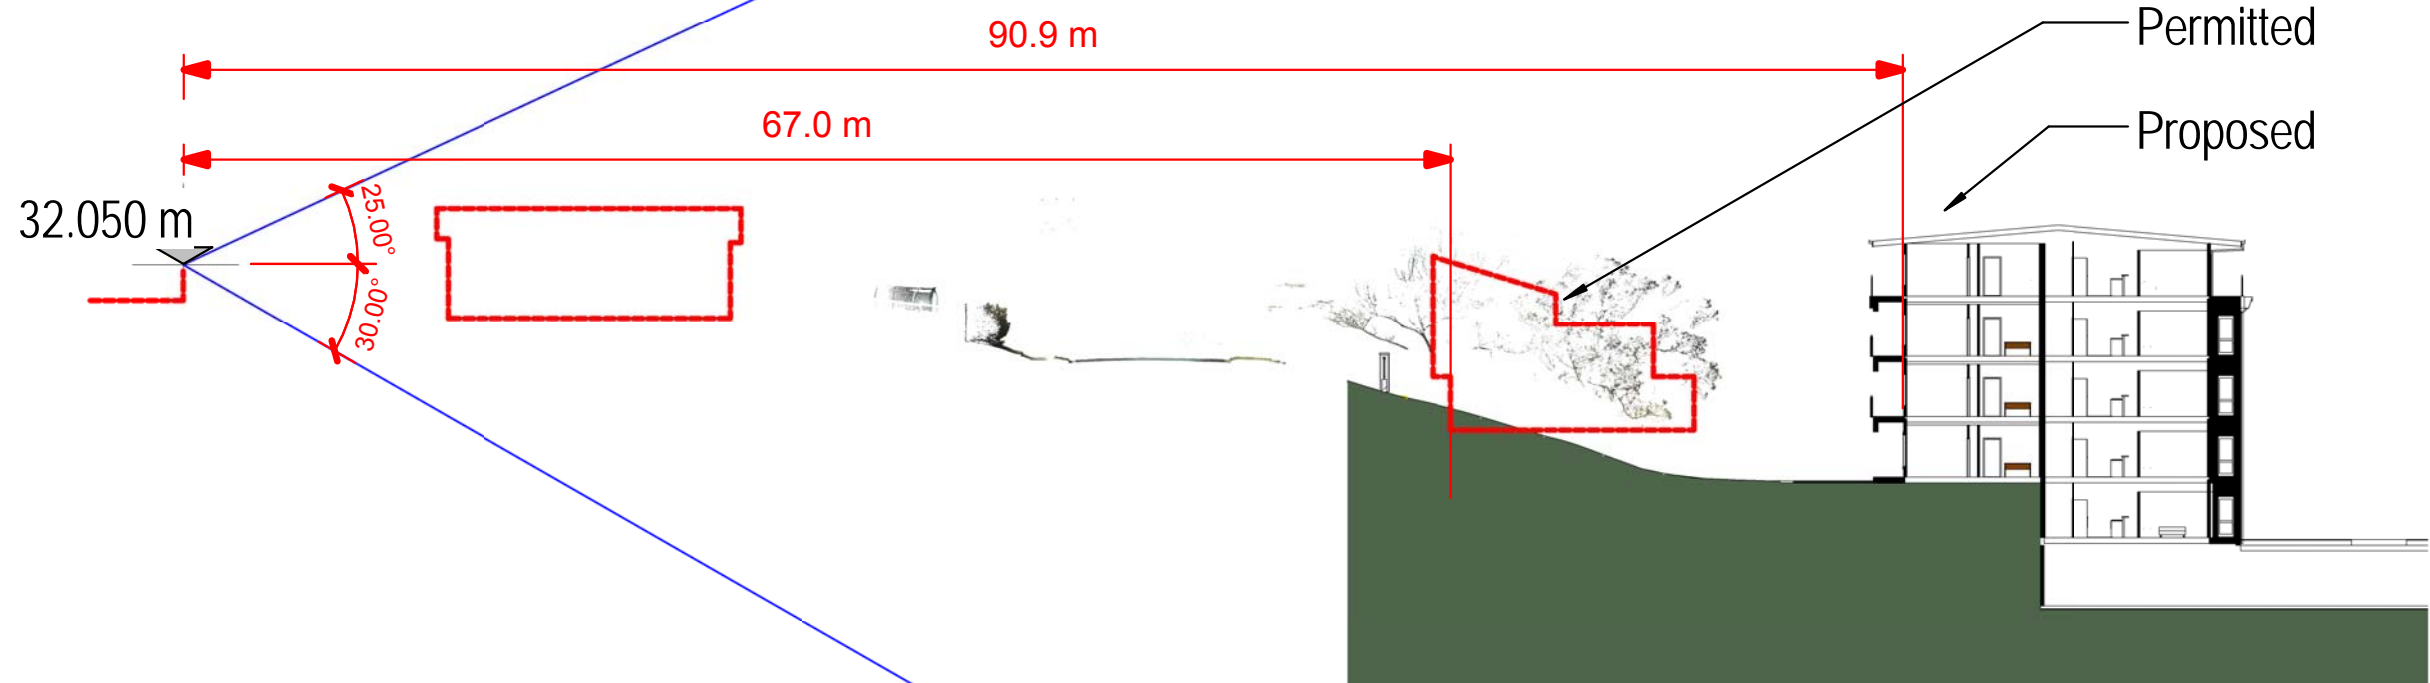

2 Section - Simulated View - 24A Ngataranga Rd (lower)

A1 sheet scale = 1 : 400
A3 sheet scale is twice scale shown above



24A Ngataranga Rd - LOWER (BEDROOM)

A 12.05.16 Simulated Views

AMENDMENTS



Narrowneck Retirement Village

Simulated View - 24A Ngataranga Rd (lower)

S01 .A3-043a A

Block Number	As indicated	Author	035 - RCT	Amendment	
Block	035 - RCT	S01_A3-043a_A			
P.O. BOX 771	CHRISTCHURCH	NEW ZEALAND	PH 64 - 3 - 366 4065	FAX 64 - 3 - 366 4861	

RC51A