



Simulated View - 34 Ngataringa Rd (upper)- EXISTING ENVIRONMENT

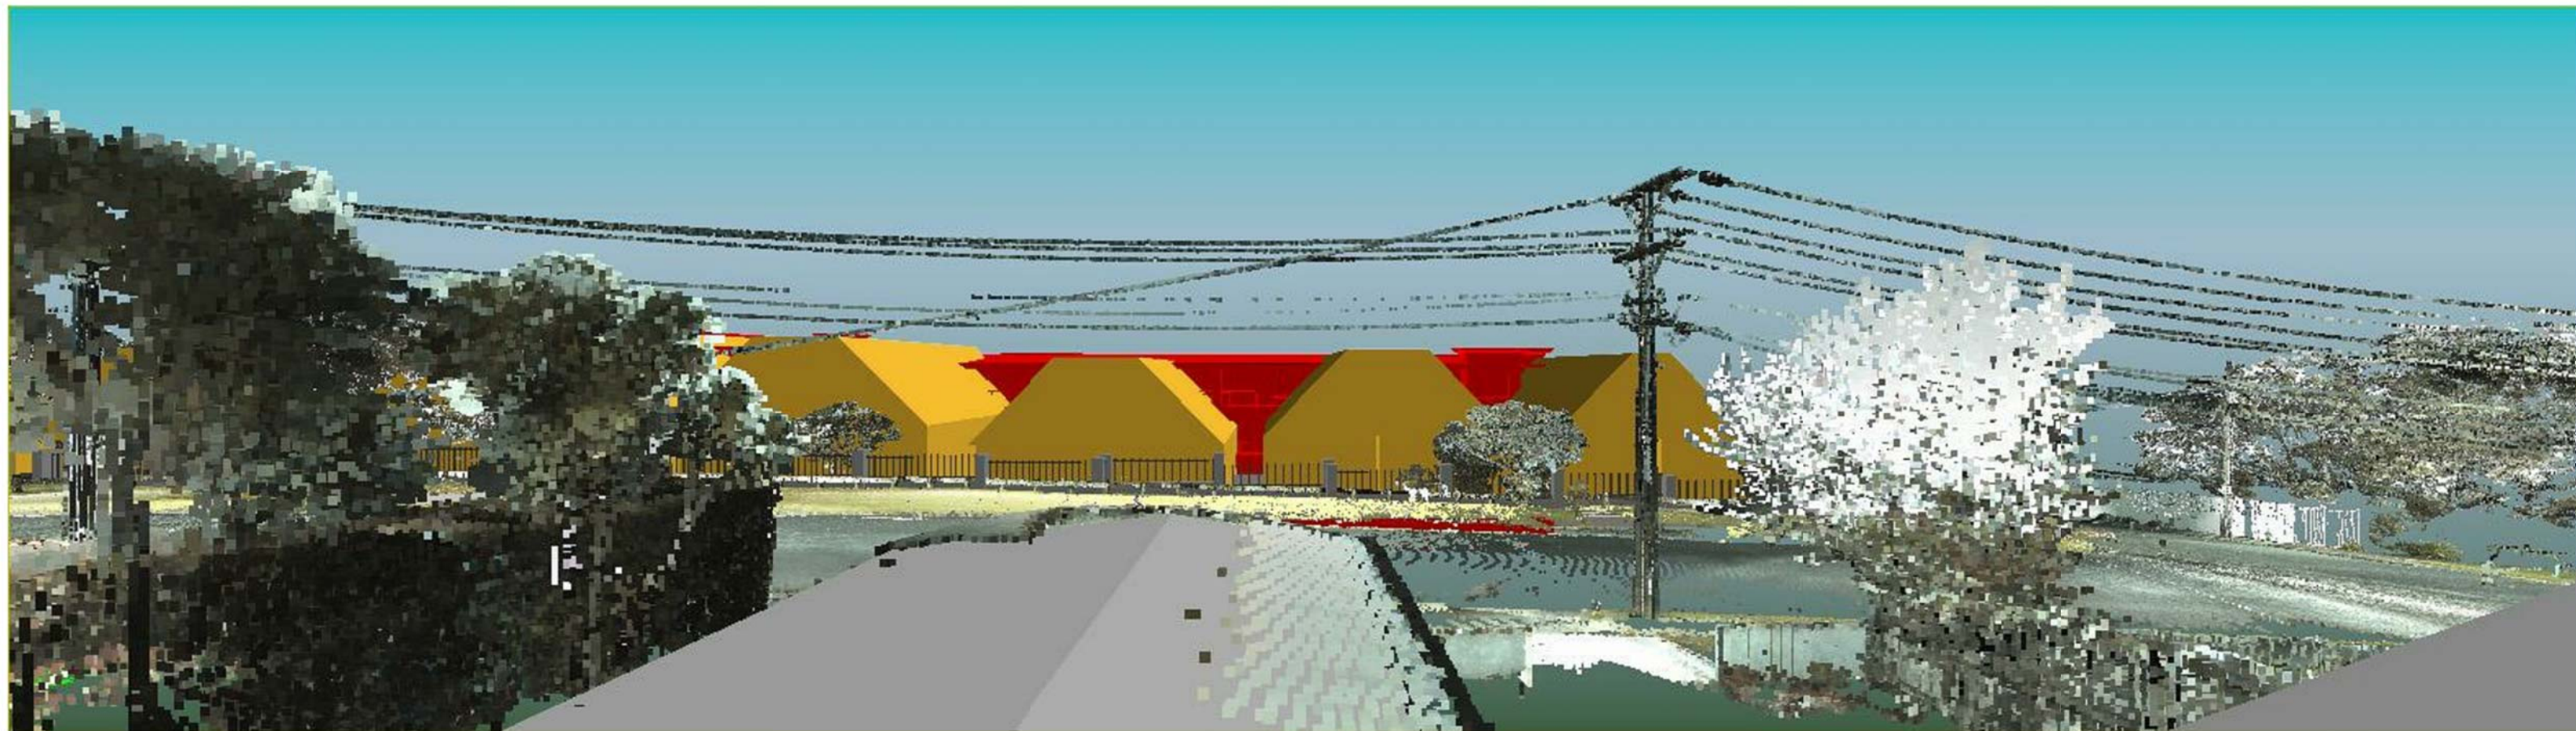


Simulated View - 34 Ngataringa Rd (upper) - COMBINED PERMITTED AND PROPOSED

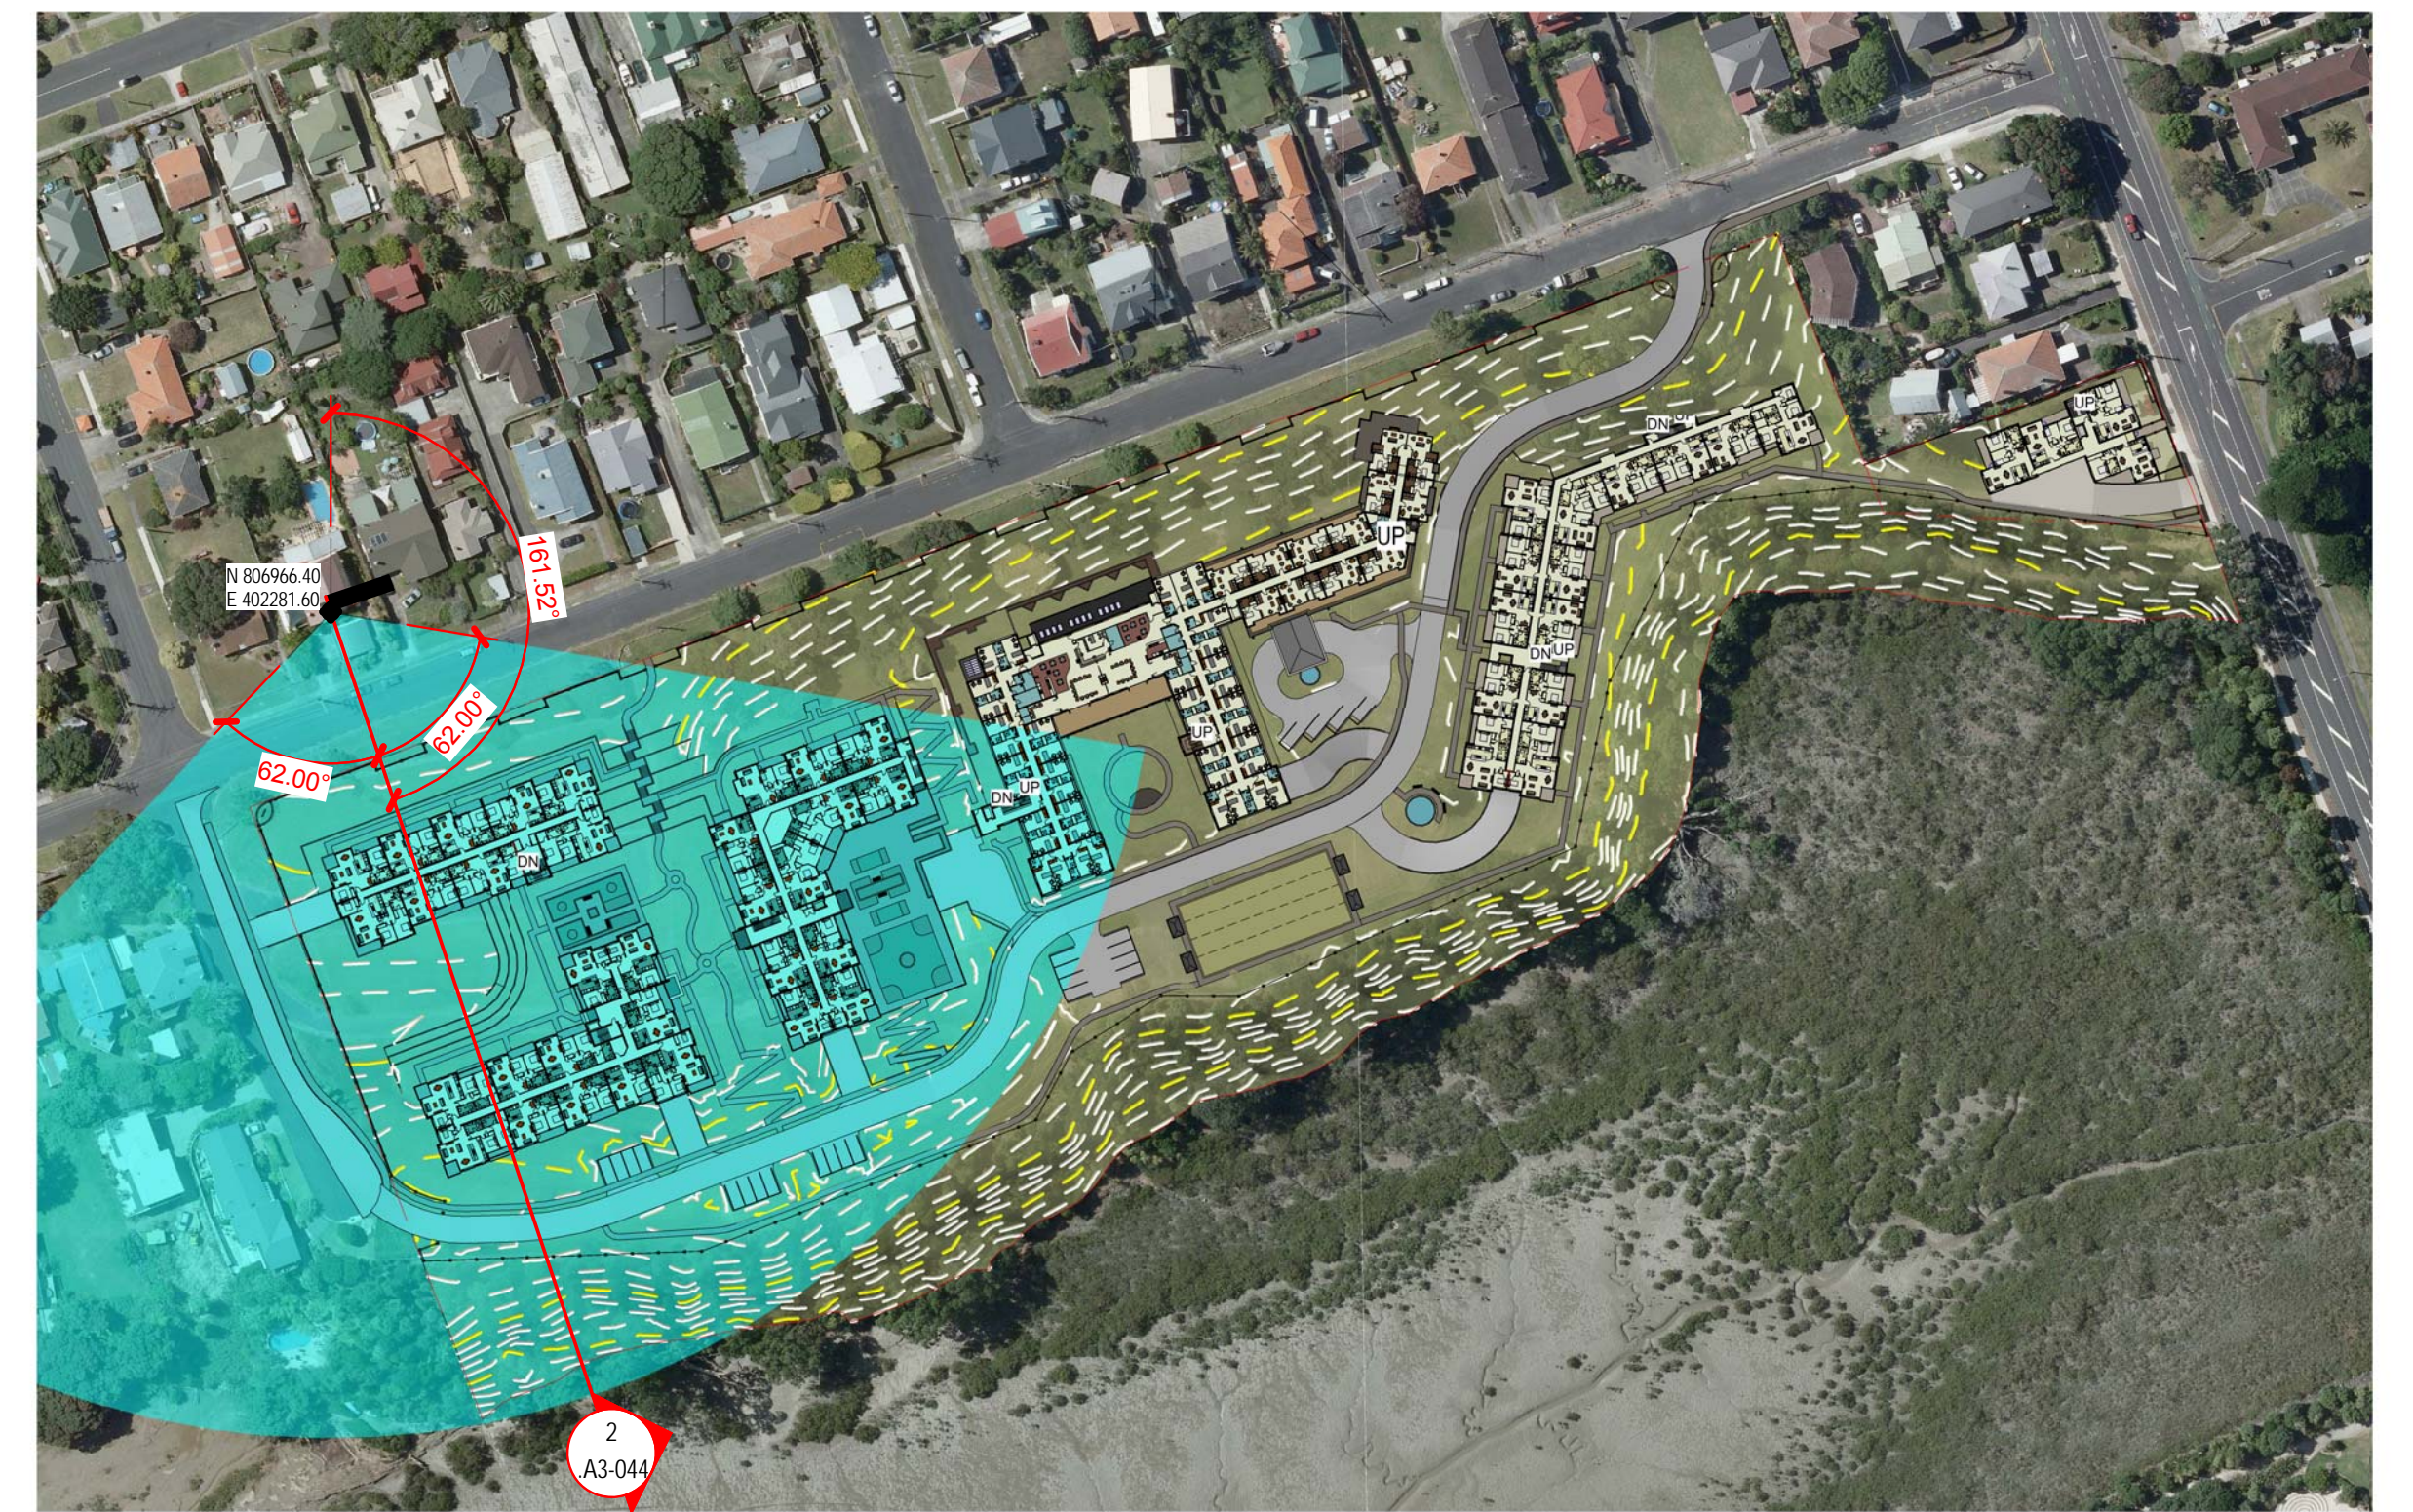

1 Site Plan -Simulated View-34 Ngataringa Rd (upper)

A1 sheet scale = 1 : 1500
A3 sheet scale is twice scale shown above

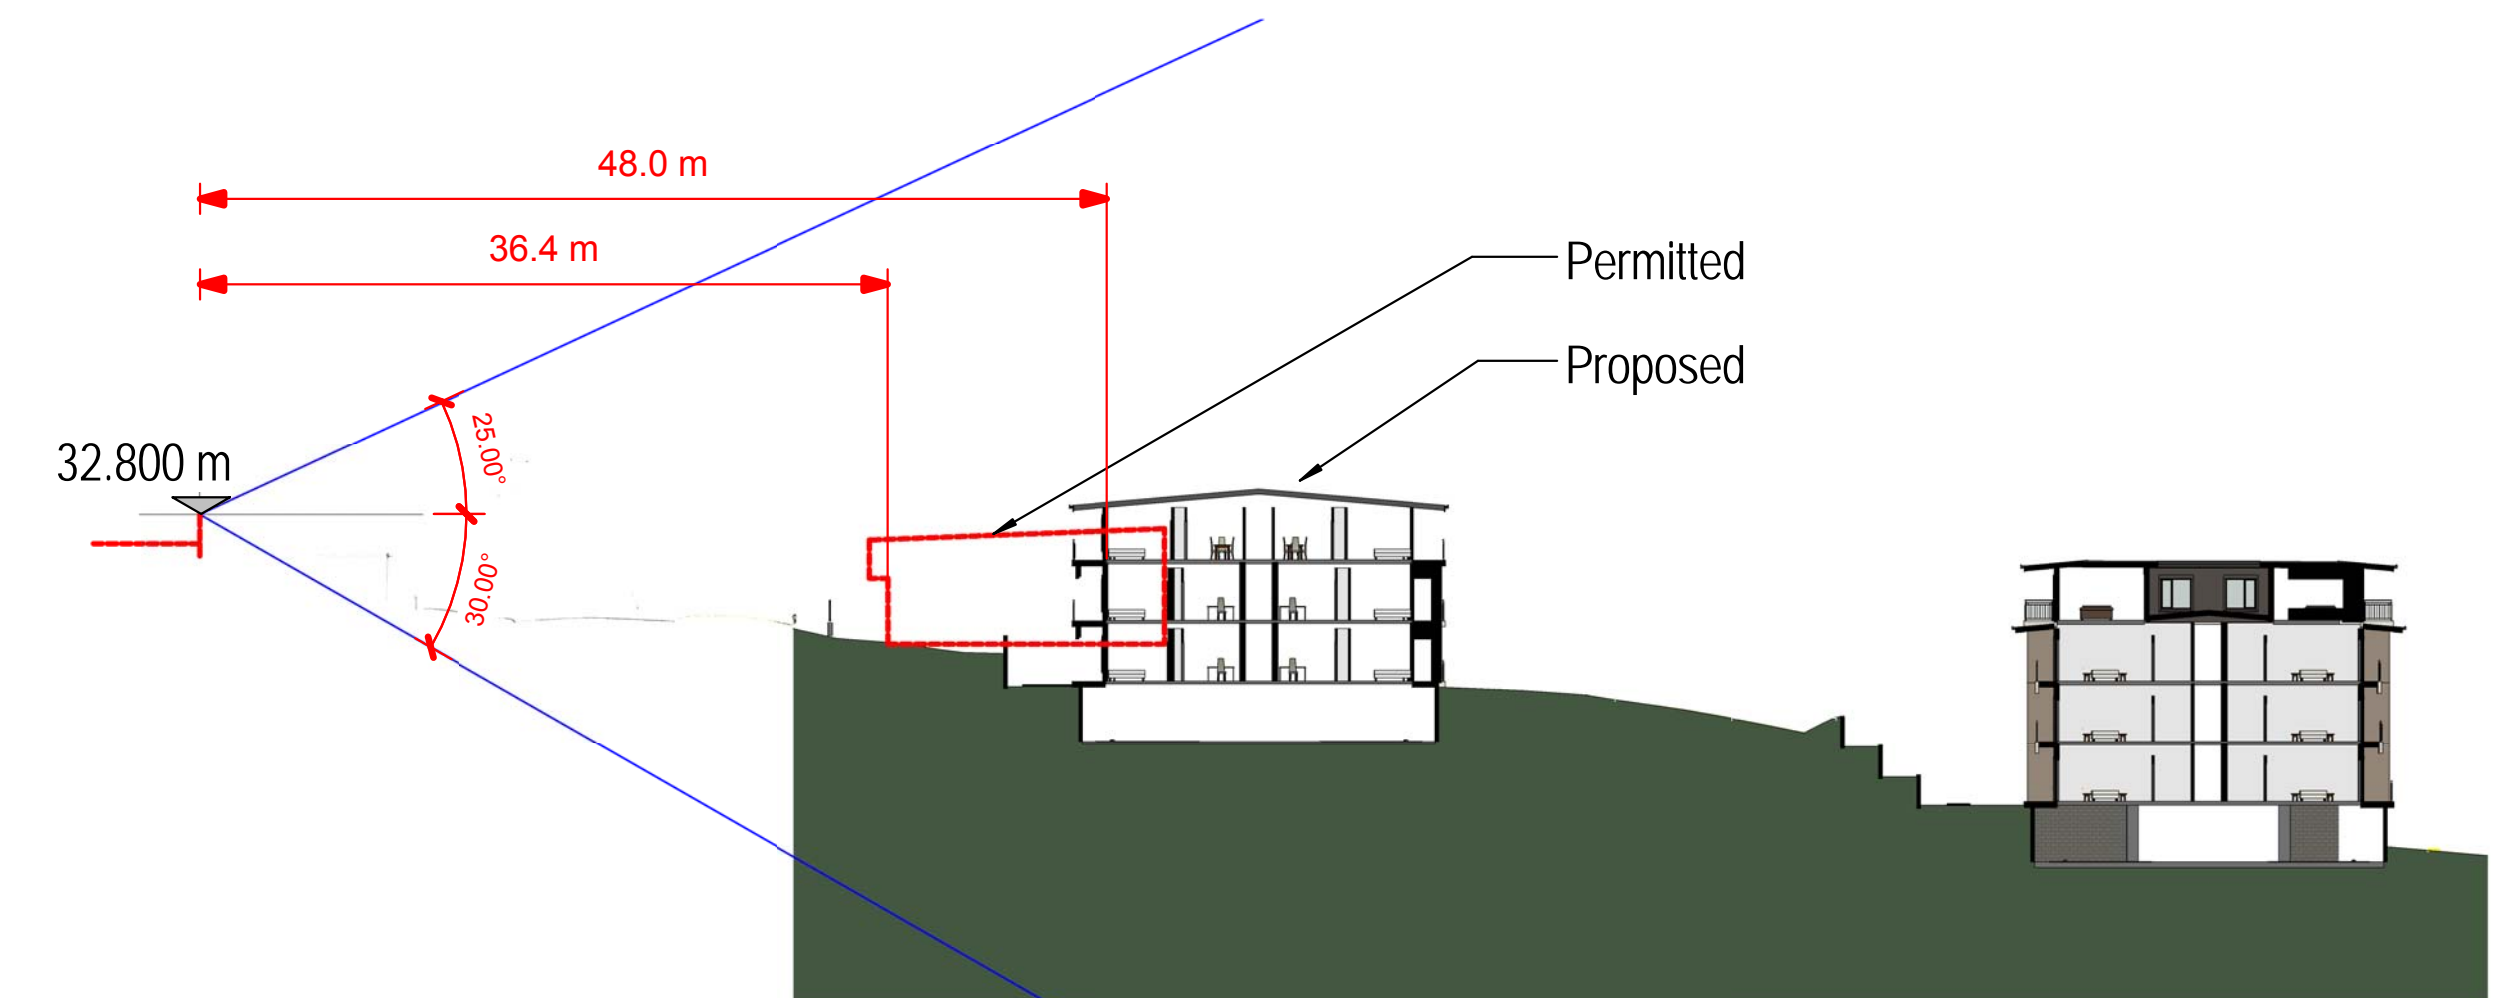

2 Section - Simulated View - 34 Ngataringa Rd (upper)

A1 sheet scale = 1 : 400
A3 sheet scale is twice scale shown above



34 Ngataringa Rd - UPPER (BALCONY)

A 12.05.16 Simulated Views

AMENDMENTS



Narrowneck Retirement Village

Simulated Views - 34 Ngataringa Rd (upper)

S01	A3-044	A
Block Number	As indicated	SMC
035 - RCT_S01	A3-044_A	035-RCT
92 Russley Road	CHRISTCHURCH	NEW ZEALAND
P.O BOX 771	PH 64 - 3 - 366 4065	FAX 64 - 3 - 366 4861

RC52