


Simulated View - 34 Ngataringa Rd (lower) - EXISTING ENVIRONMENT




Simulated View - 34 Ngataringa Rd (lower)- COMBINED PERMITTED AND PROPOSED

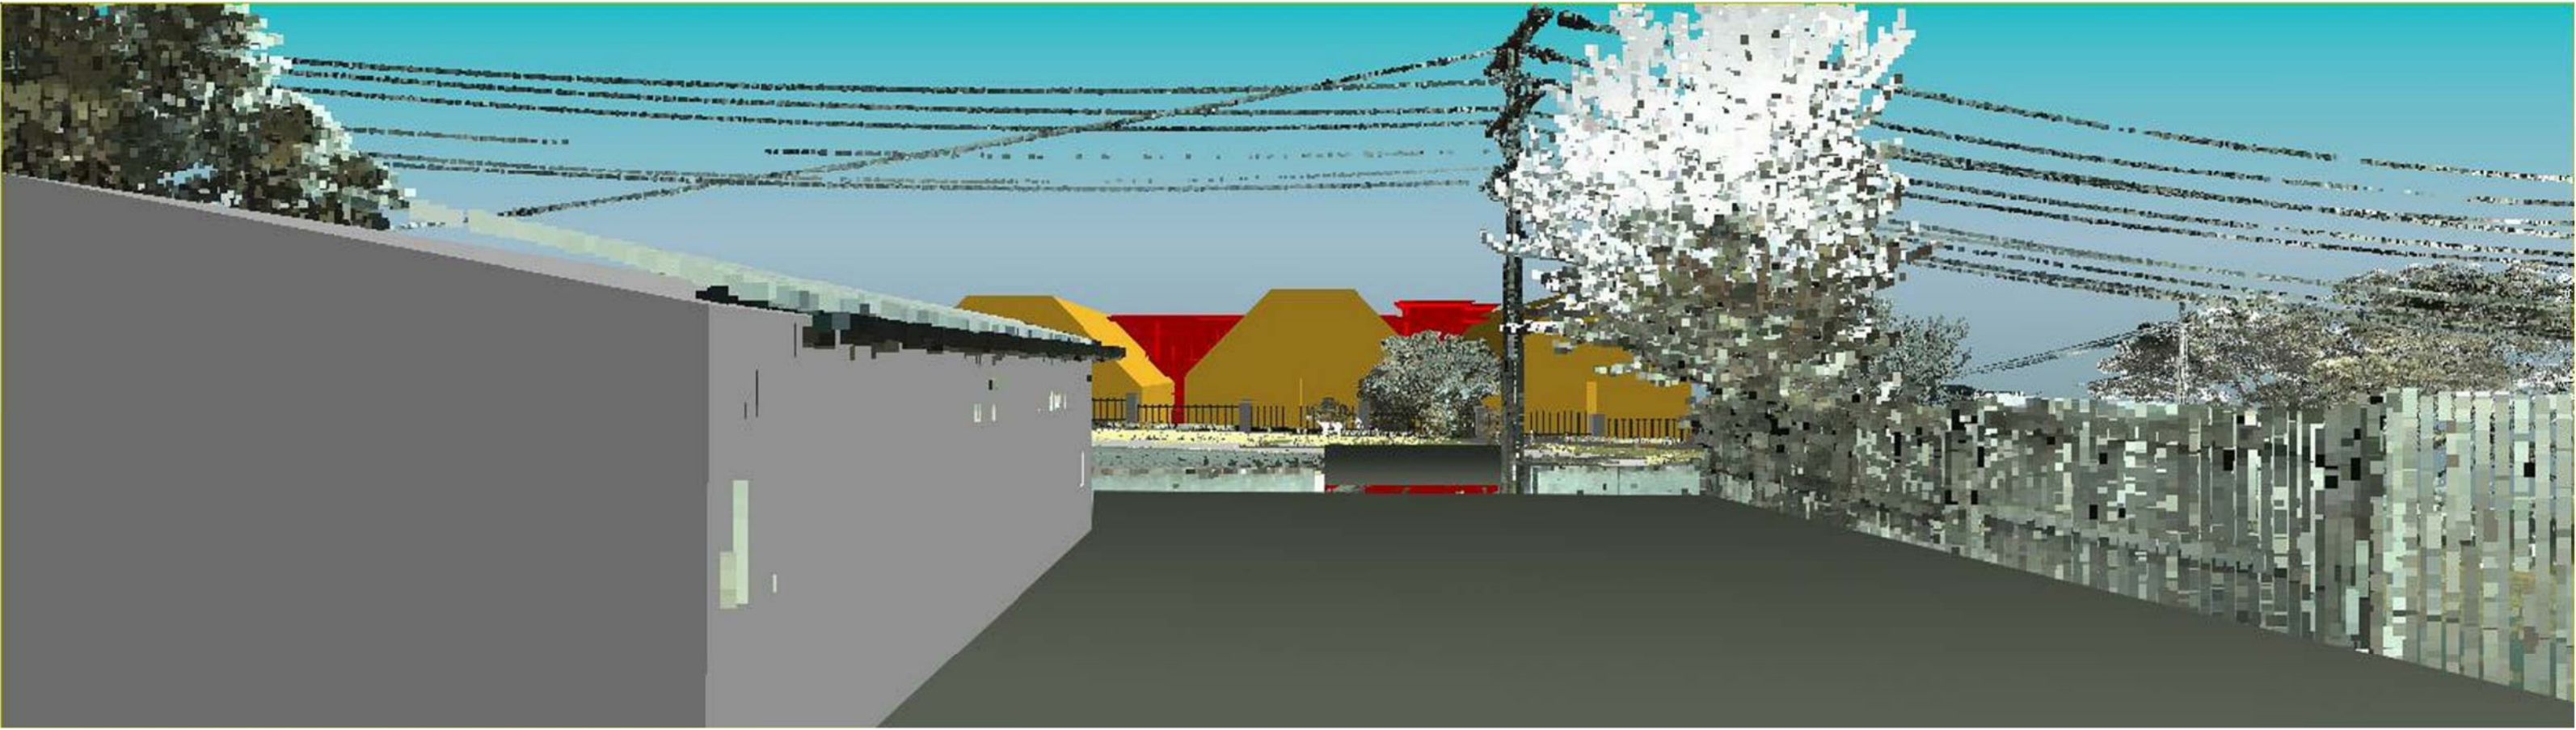

1 Site Plan -Simulated View-34 Ngataringa Rd (lower)

A1 sheet scale = 1 : 1500
A3 sheet scale is twice scale shown above

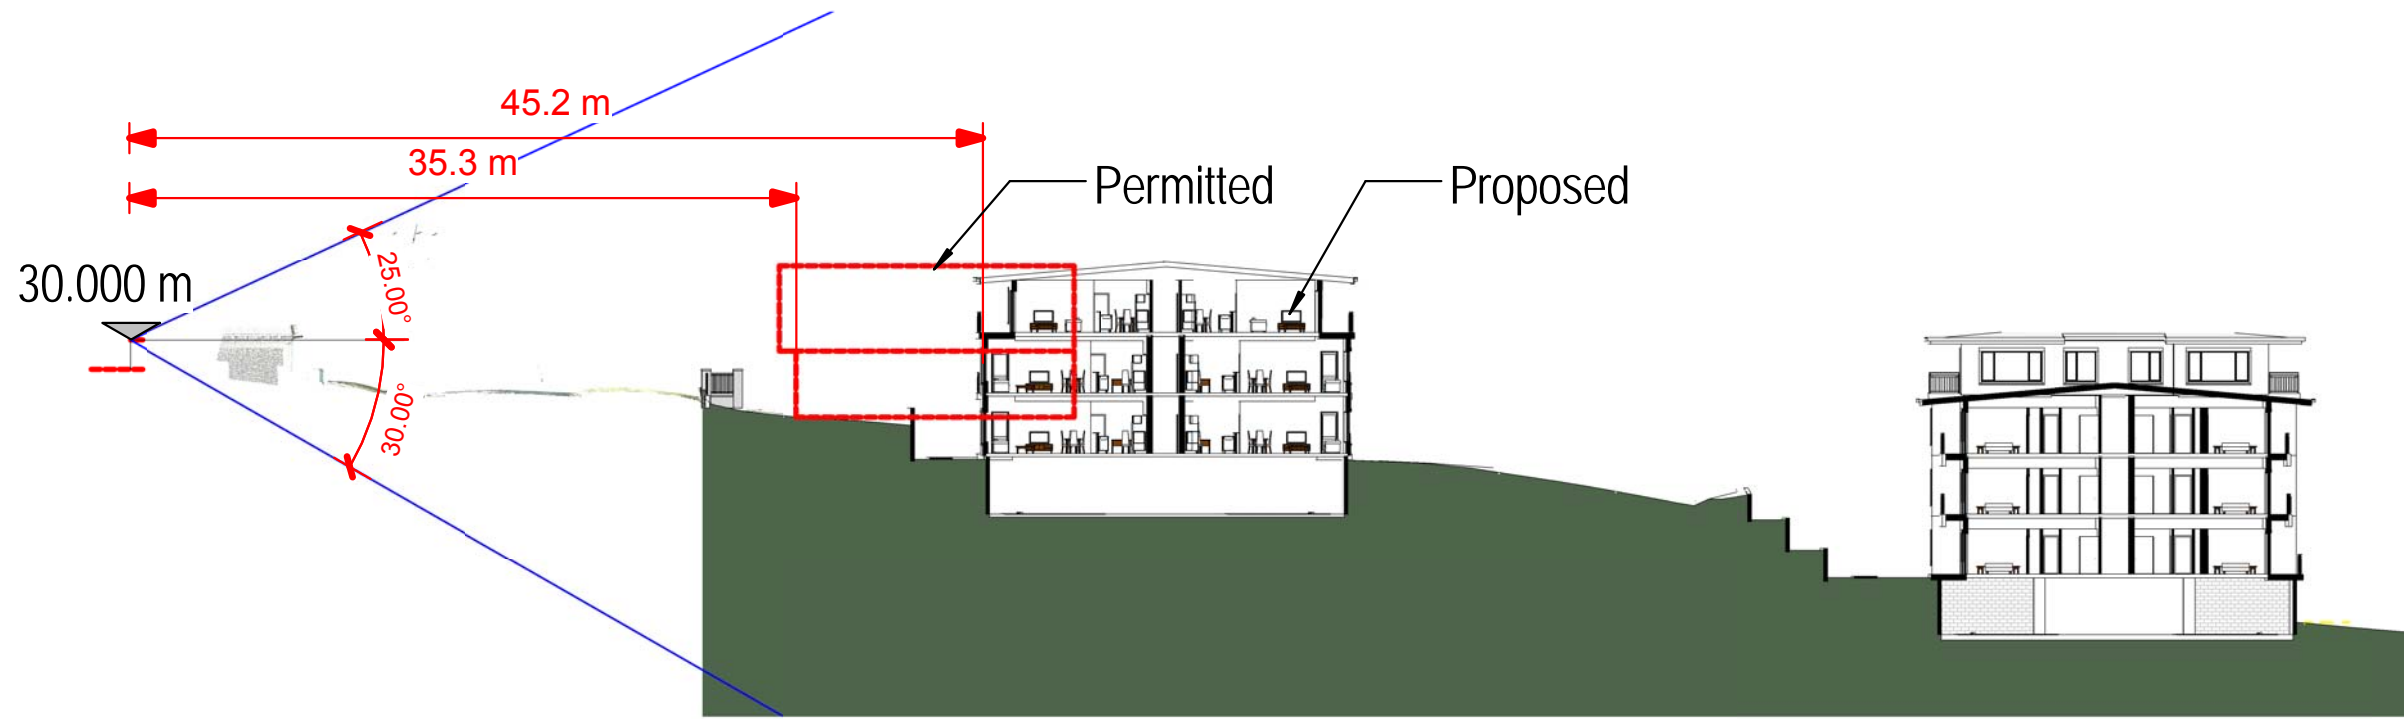

2 Section - Simulated View - 34 Ngataringa Rd (lower)

A1 sheet scale = 1 : 400
A3 sheet scale is twice scale shown above



34 Ngataringa Rd - LOWER (LOUNGE)

A 12.05.16 Simulated Views

AMENDMENTS



Narrowneck Retirement Village

Simulated View - 34 Ngataringa Rd (lower)

S01 .A3-044a A

Block Number	Owner	Project Number	Amendment
As indicated	SMC		
035 - RCT_S01_A3-044a_A		035- RCT	
92 Russley Road P O BOX 771	CHRISTCHURCH PH 64 - 3 - 366 4065	NEW ZEALAND FAX 64 - 3 - 366 4861	

RC52A