


200mm

100mm

ORIGINAL SCALE


0mm

13/05/2016 2:58:06 p.m.
C:\Users\rachaelroberts\Documents\035-RCT_S01_M-005-Central-R16_rachaelroberts.rvt

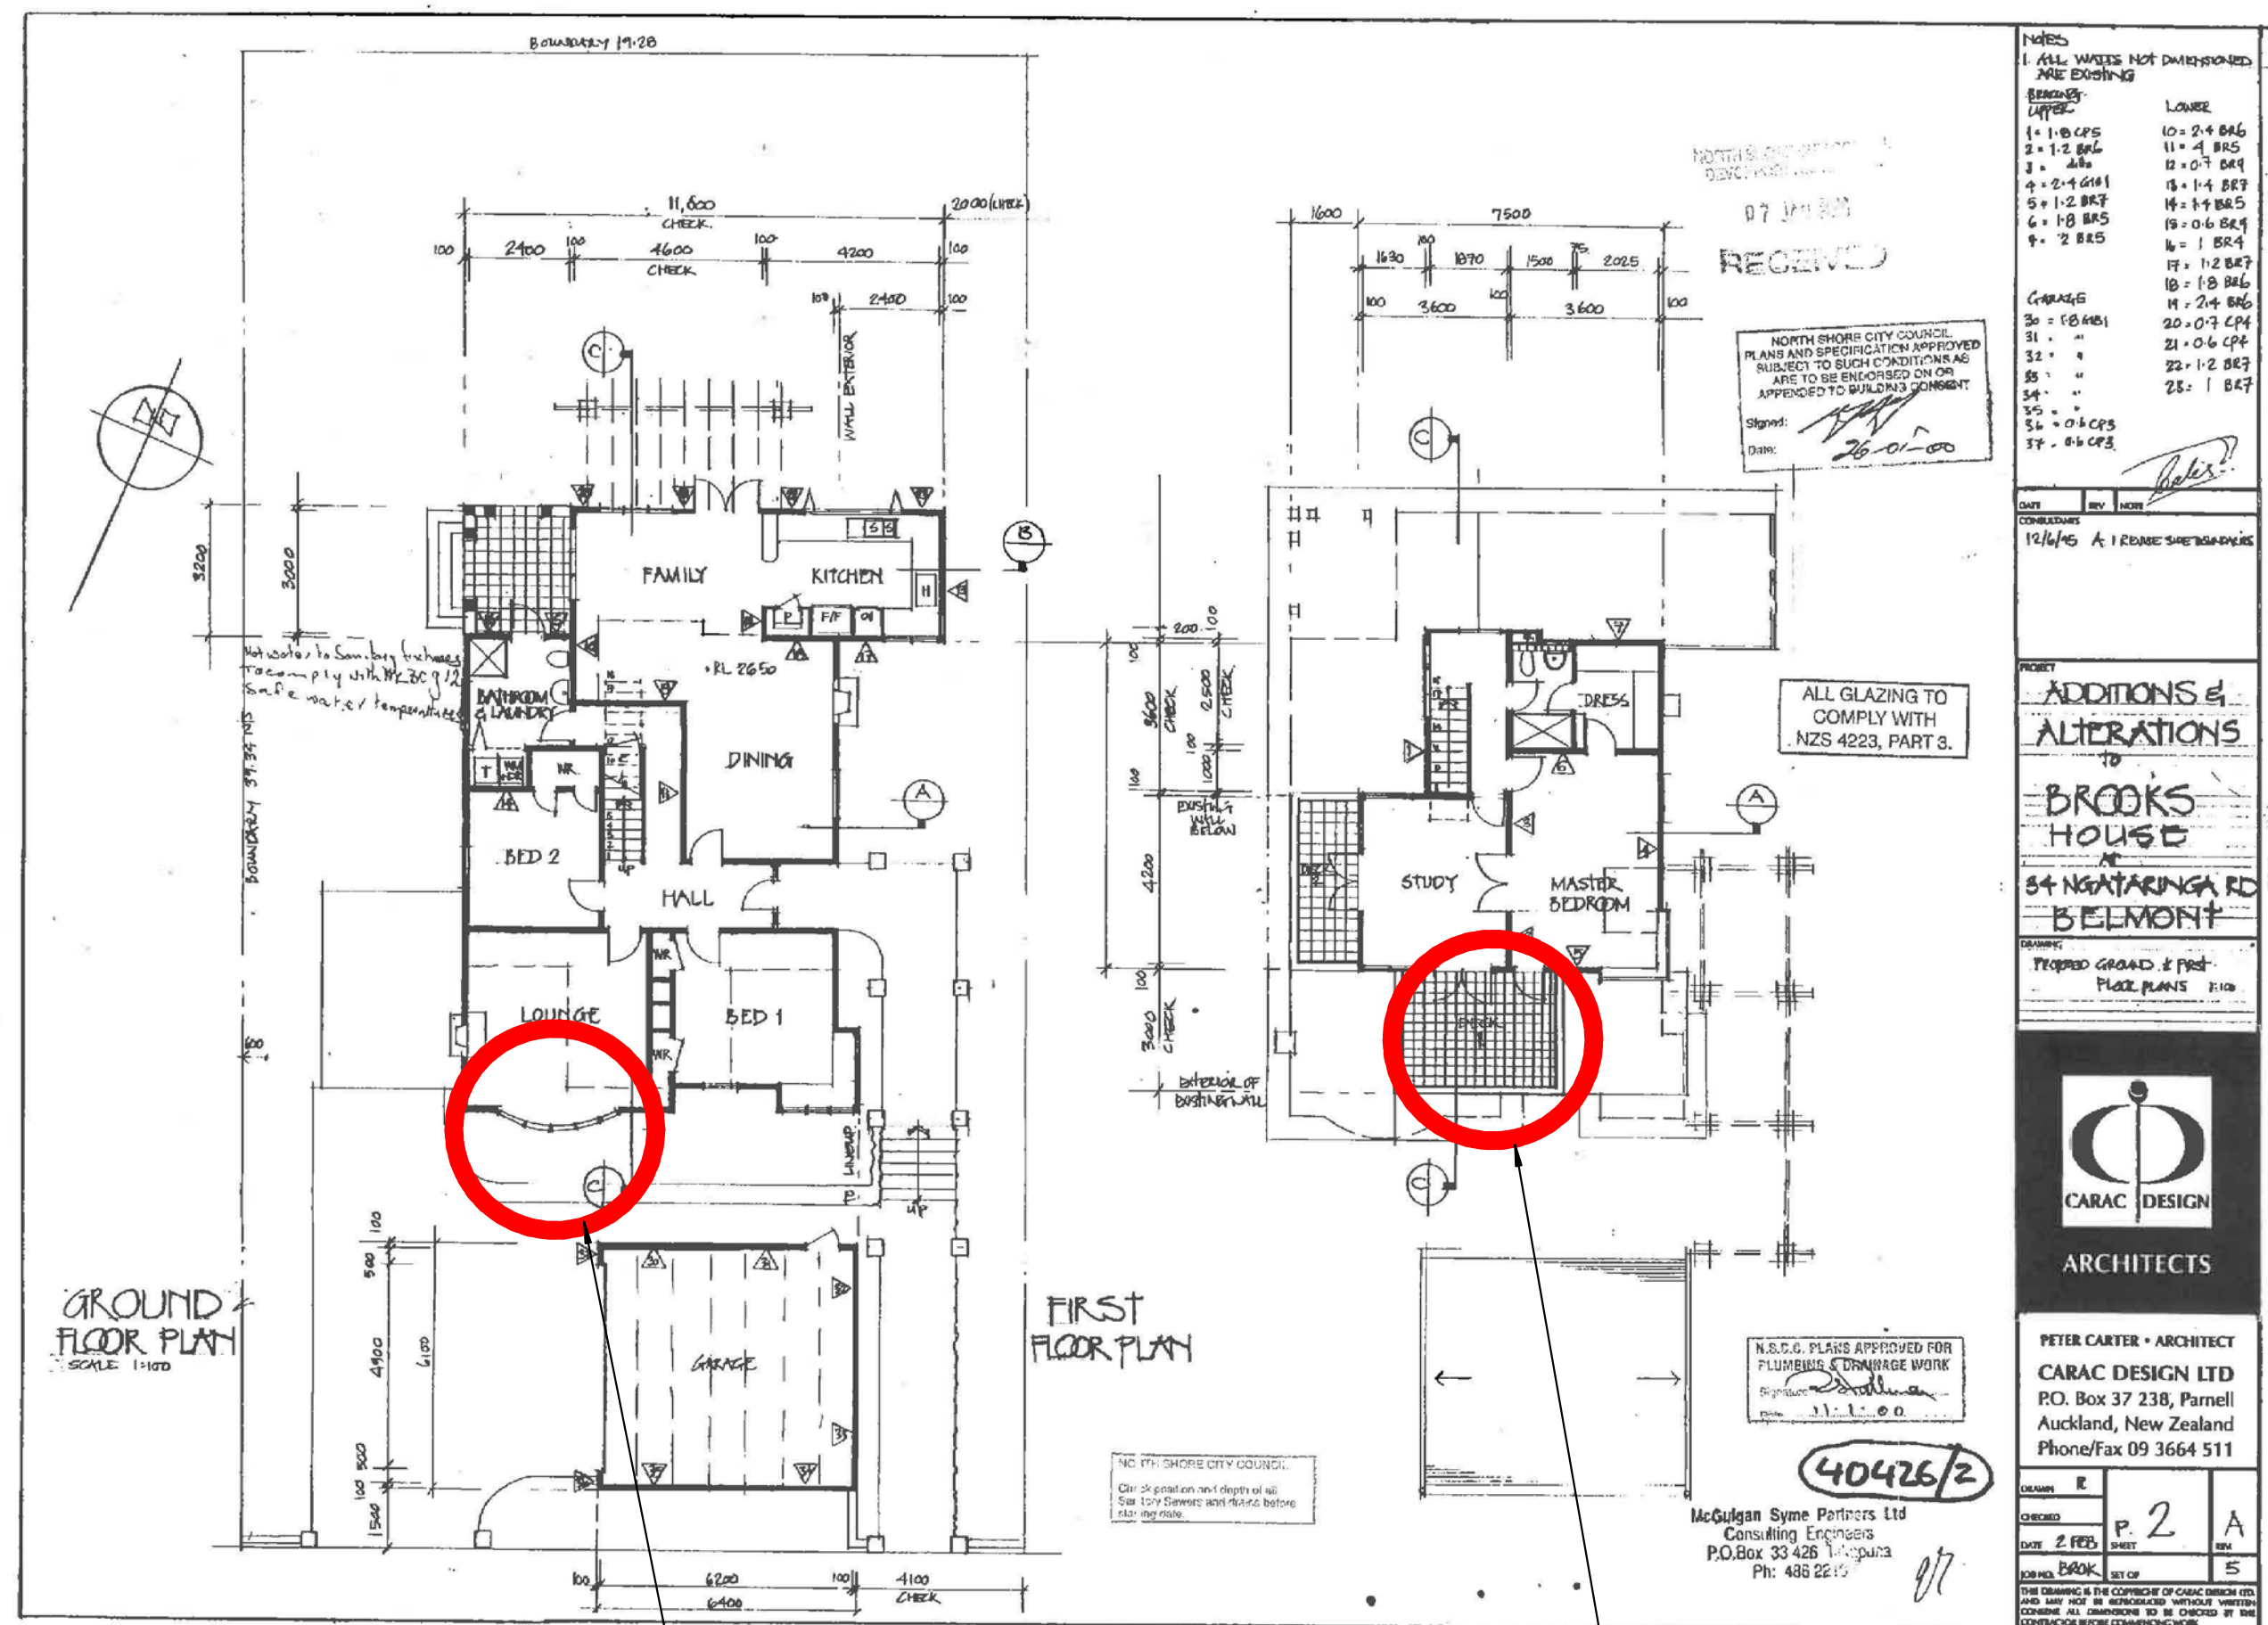

TechnologyOne ECM Document Number: 8784226

34 Ngataranga Rd - FLOOR PLAN (NTS)

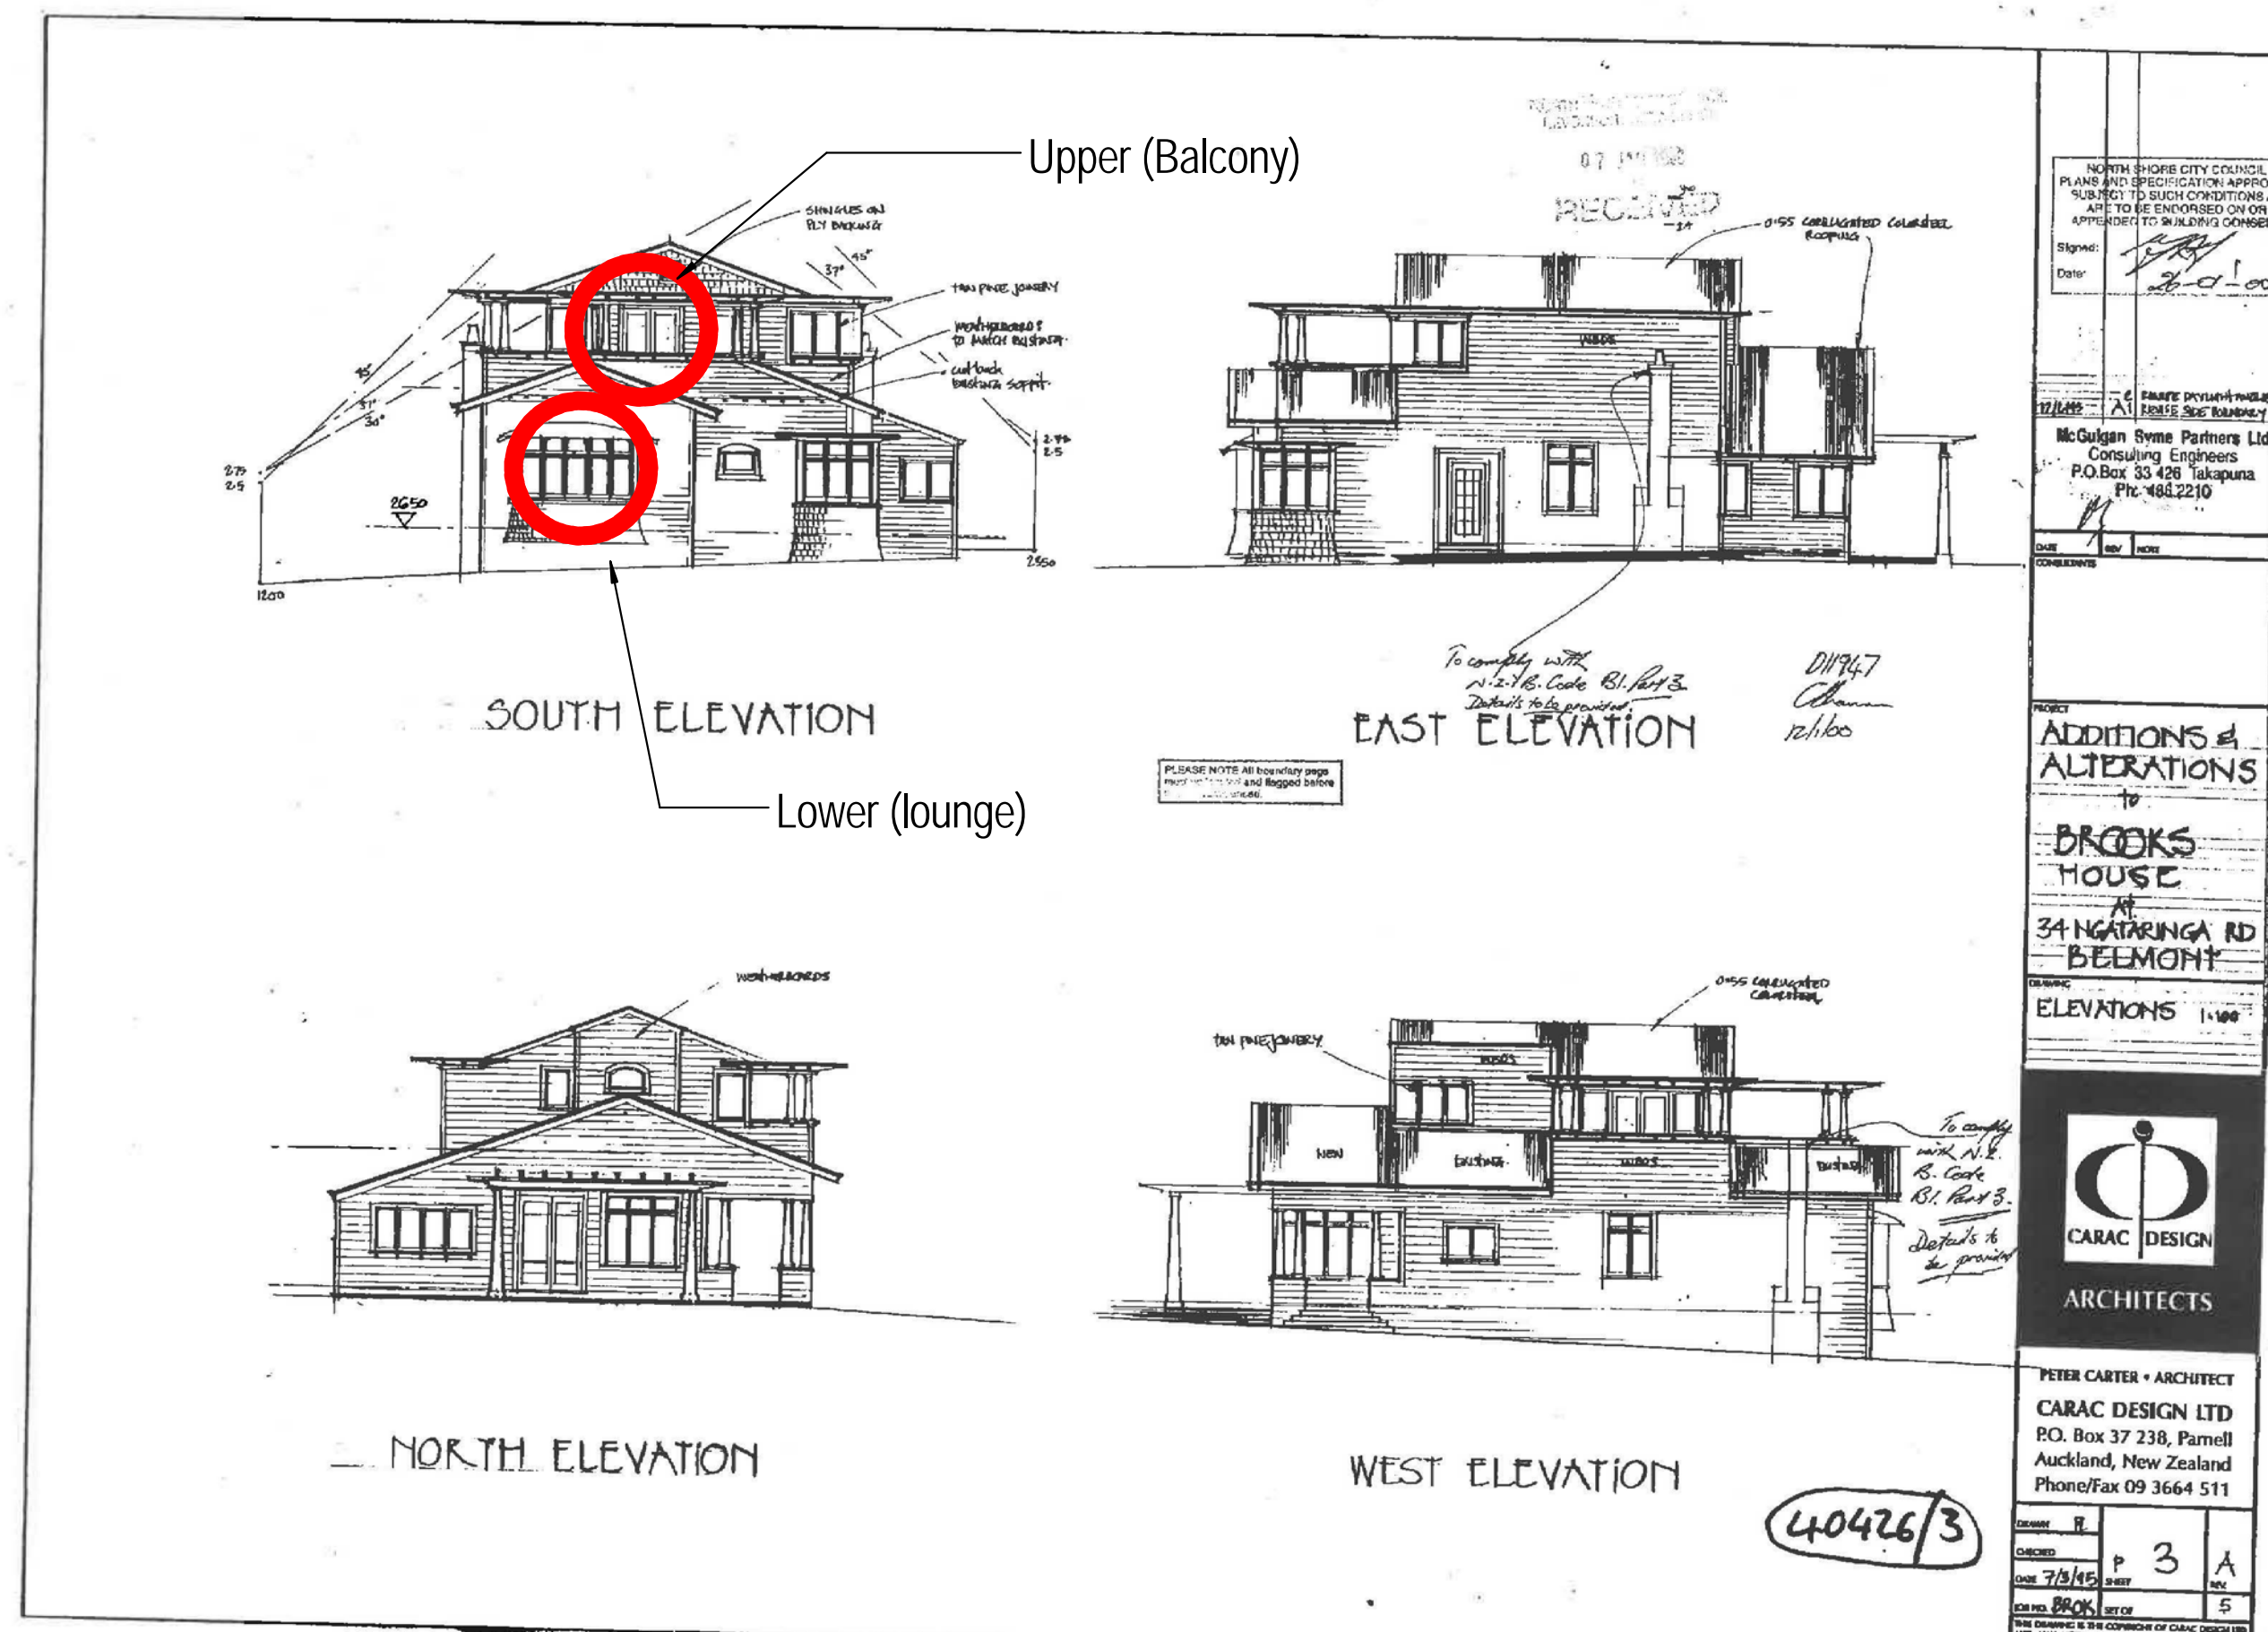

34 Ngataranga Rd - FLOOR PLAN (NTS)

TechnologyOne ECM Document Number: 8784226

A1

A 12.05.16 Simulated Views

AMENDMENTS



Narrowneck
Retirement Village

34 Ngataranga Rd - Plans

S01 .A3-049 A

035 - RCT_S01_A3-049_A 035-RCT

92 Russley Road CHRISTCHURCH NEW ZEALAND
P.O. BOX 771 PH 64 - 3 - 366 4065 FAX 64 - 3 - 366 4861

RC52B