


16 Ngataringa Rd - SITE PLAN (NTS)

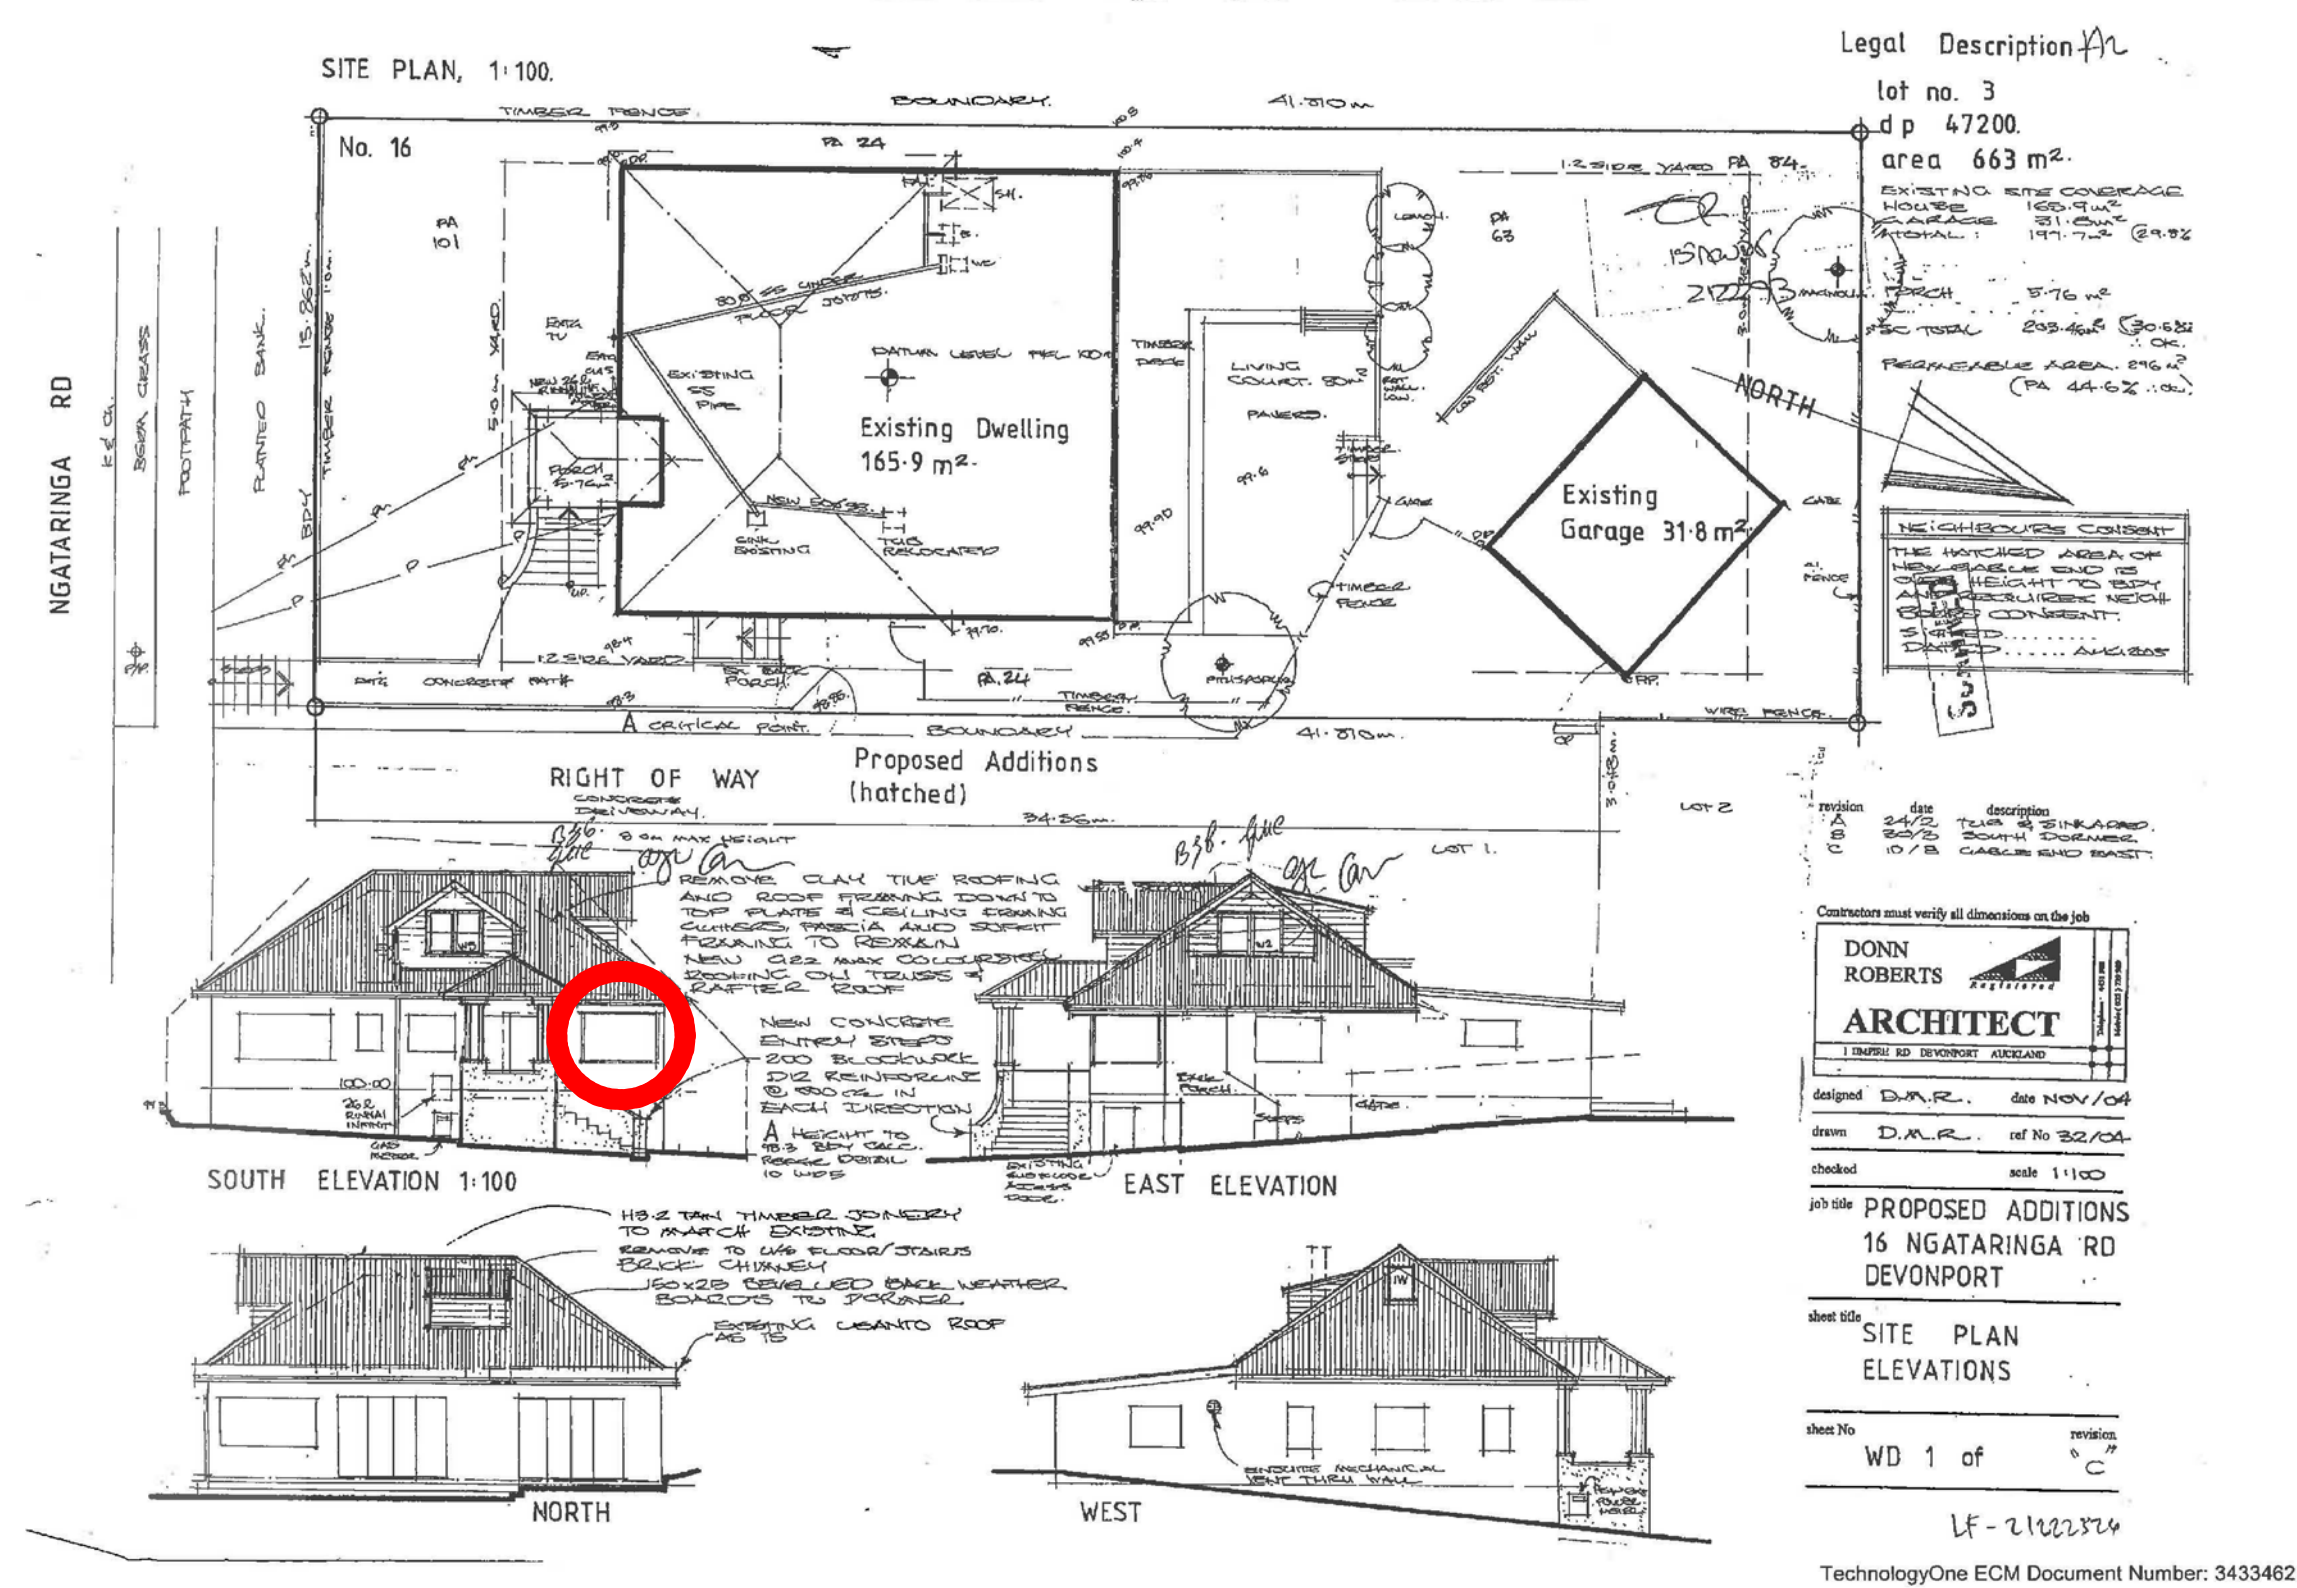

16 Ngataringa Rd - GARAGE PLAN (NTS)



Narrownneck Retirement Village

16 Ngataringa Rd - Plans